

PART OF SECTION 22, T. 6 N., R. 1 W., S. L. B. 8 M.

161

MOUNTAIN TERRACE SUBDIVISION NO. 4


TAXING UNIT: 25

IN OGDEN CITY

PREFIX: 13-161

SCALE 1" = 50'

SEE PAGE 157

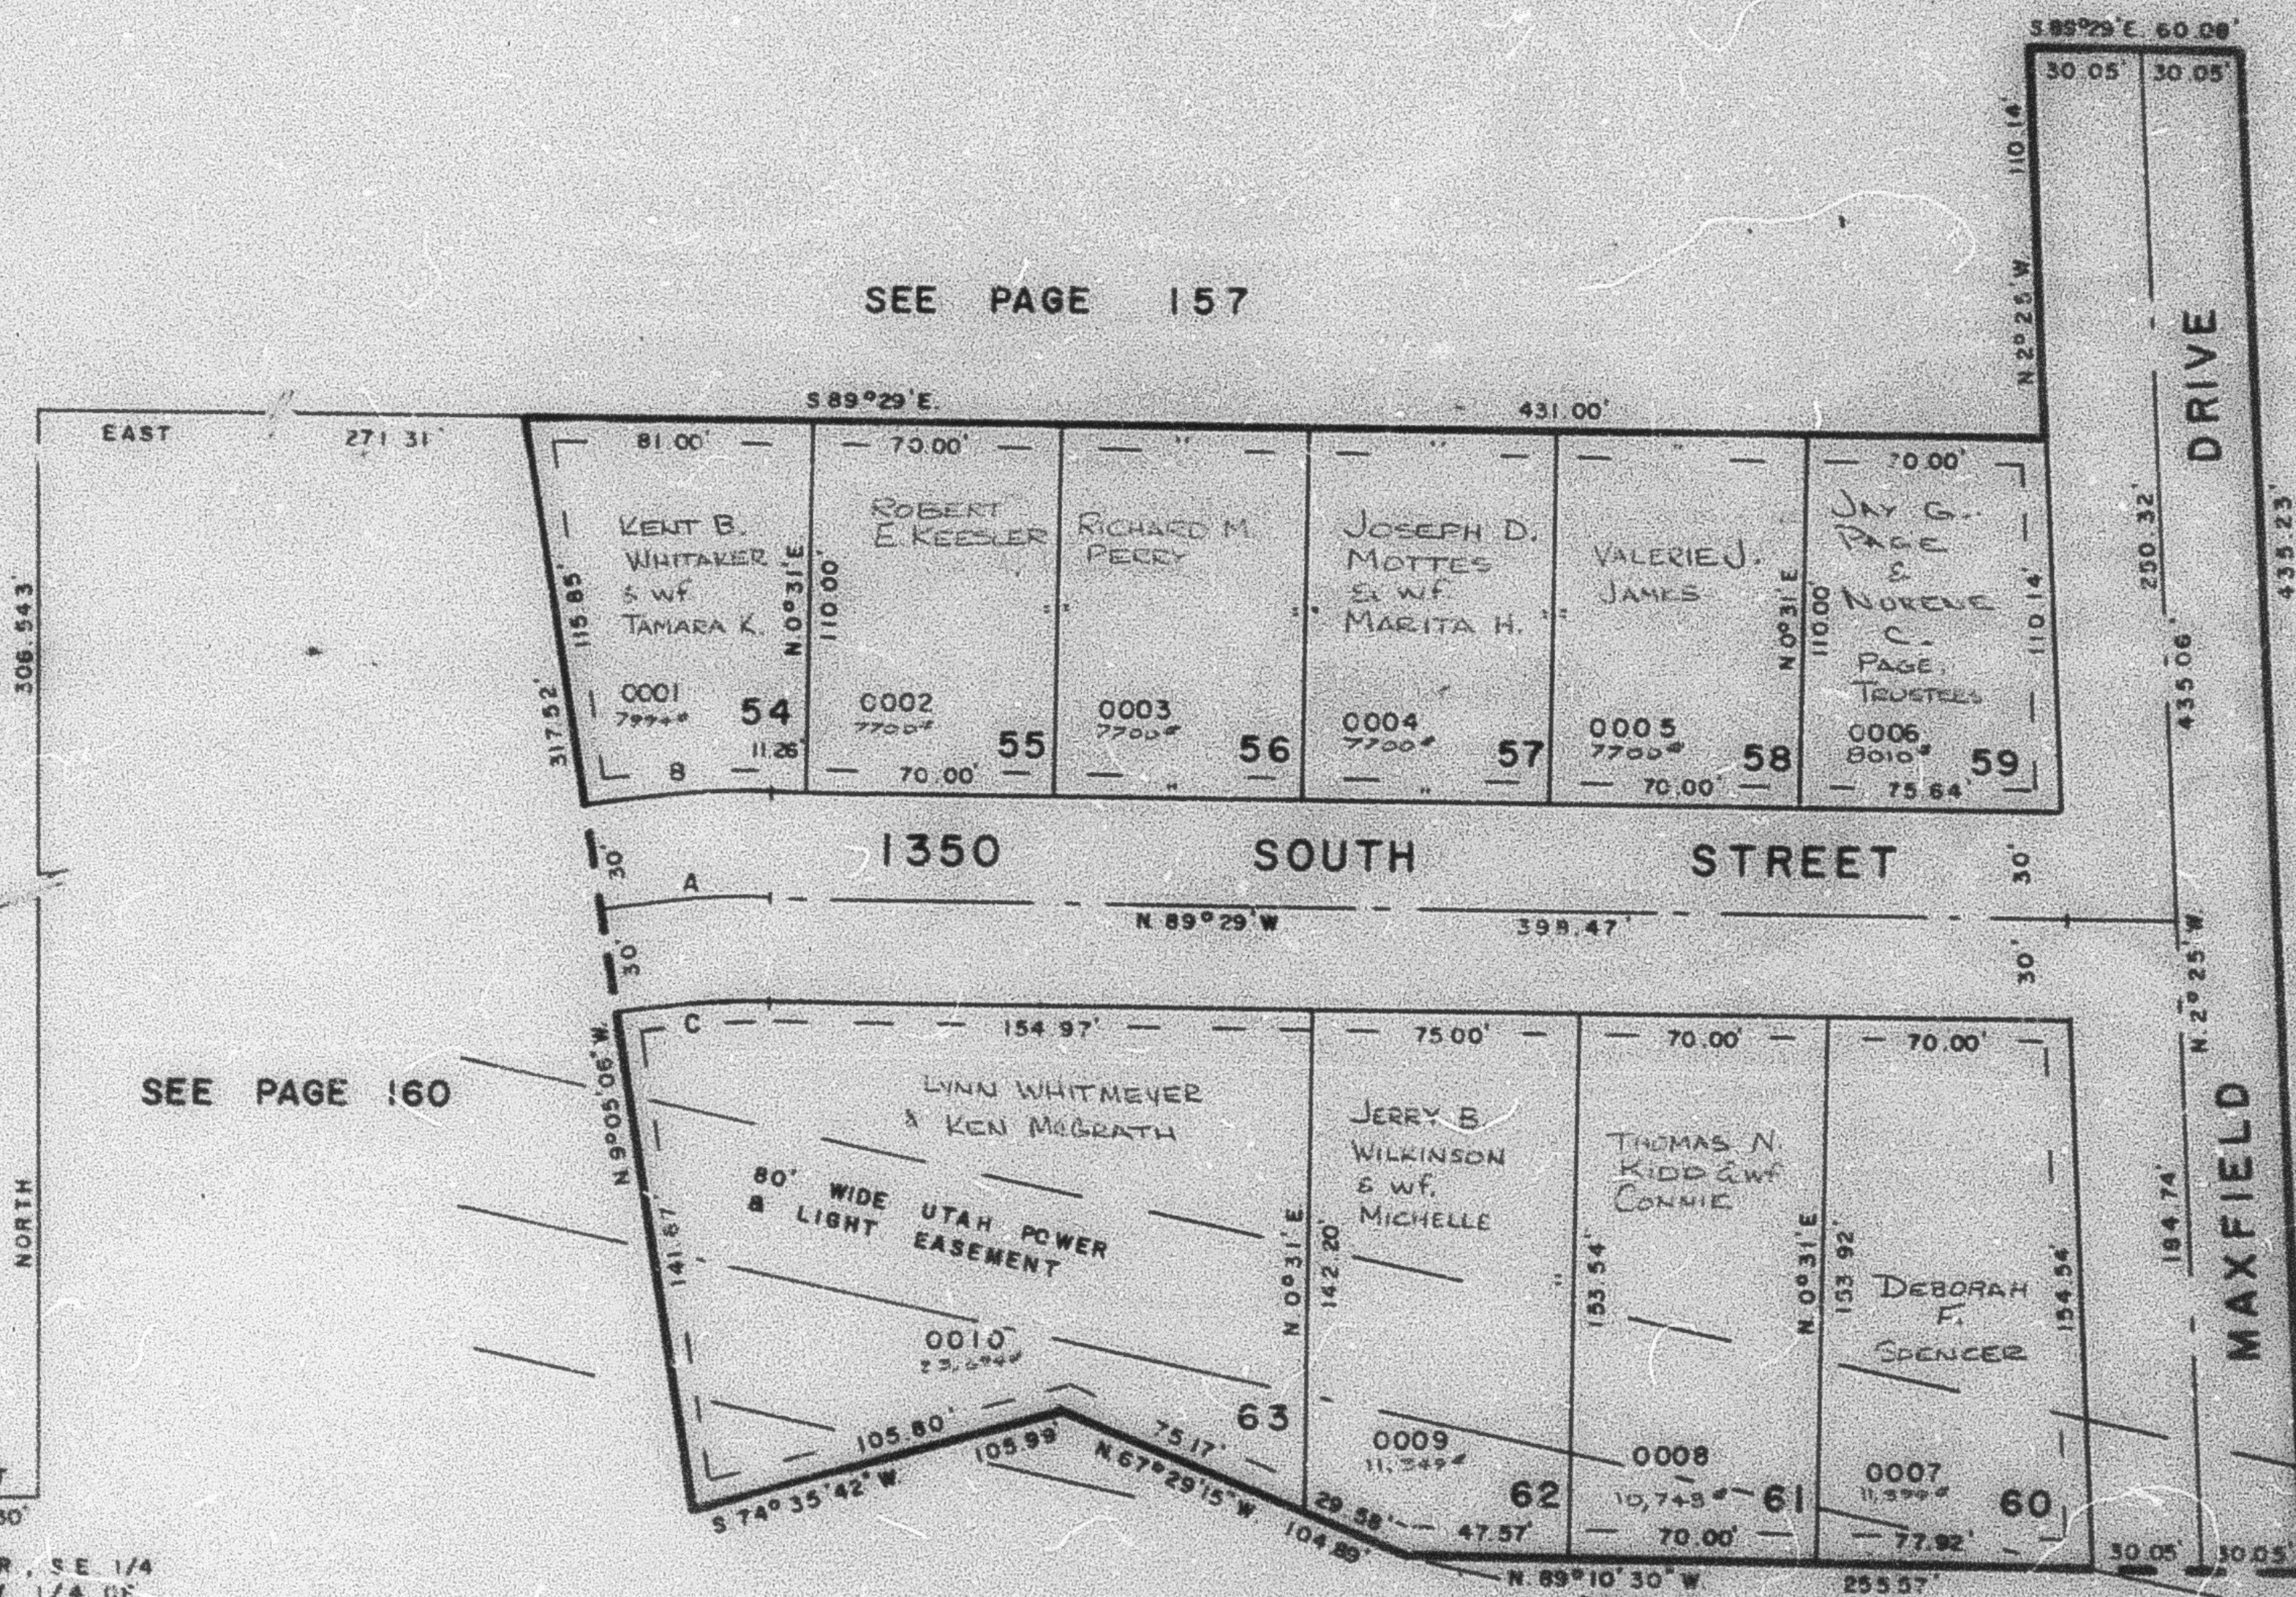

SEE PAGE 160

SEE PAGE 45

SEE PAGE 71-1

CURVE DATA		
A	B	C
A: 9°36'06"	9°36'06"	9°36'06"
R: 272.28'	302.28'	242.28'
L: 45.63'	50.66'	40.60'
LC: 45.58'	50.60'	40.55'
5.85°42'57"W	N.85°42'57"E	N.85°42'57"E

PUBLIC UTILITY & DRAINAGE EASEMENT ARE 7.0' WIDE EACH SIDE OF LOT LINE

FOR COMPLETE ENG. DATA SEE ORIG. DED. PLAT IN BOOK 22, PAGE 26