

MOUNTAIN TERRACE SUBDIVISION NO. 4

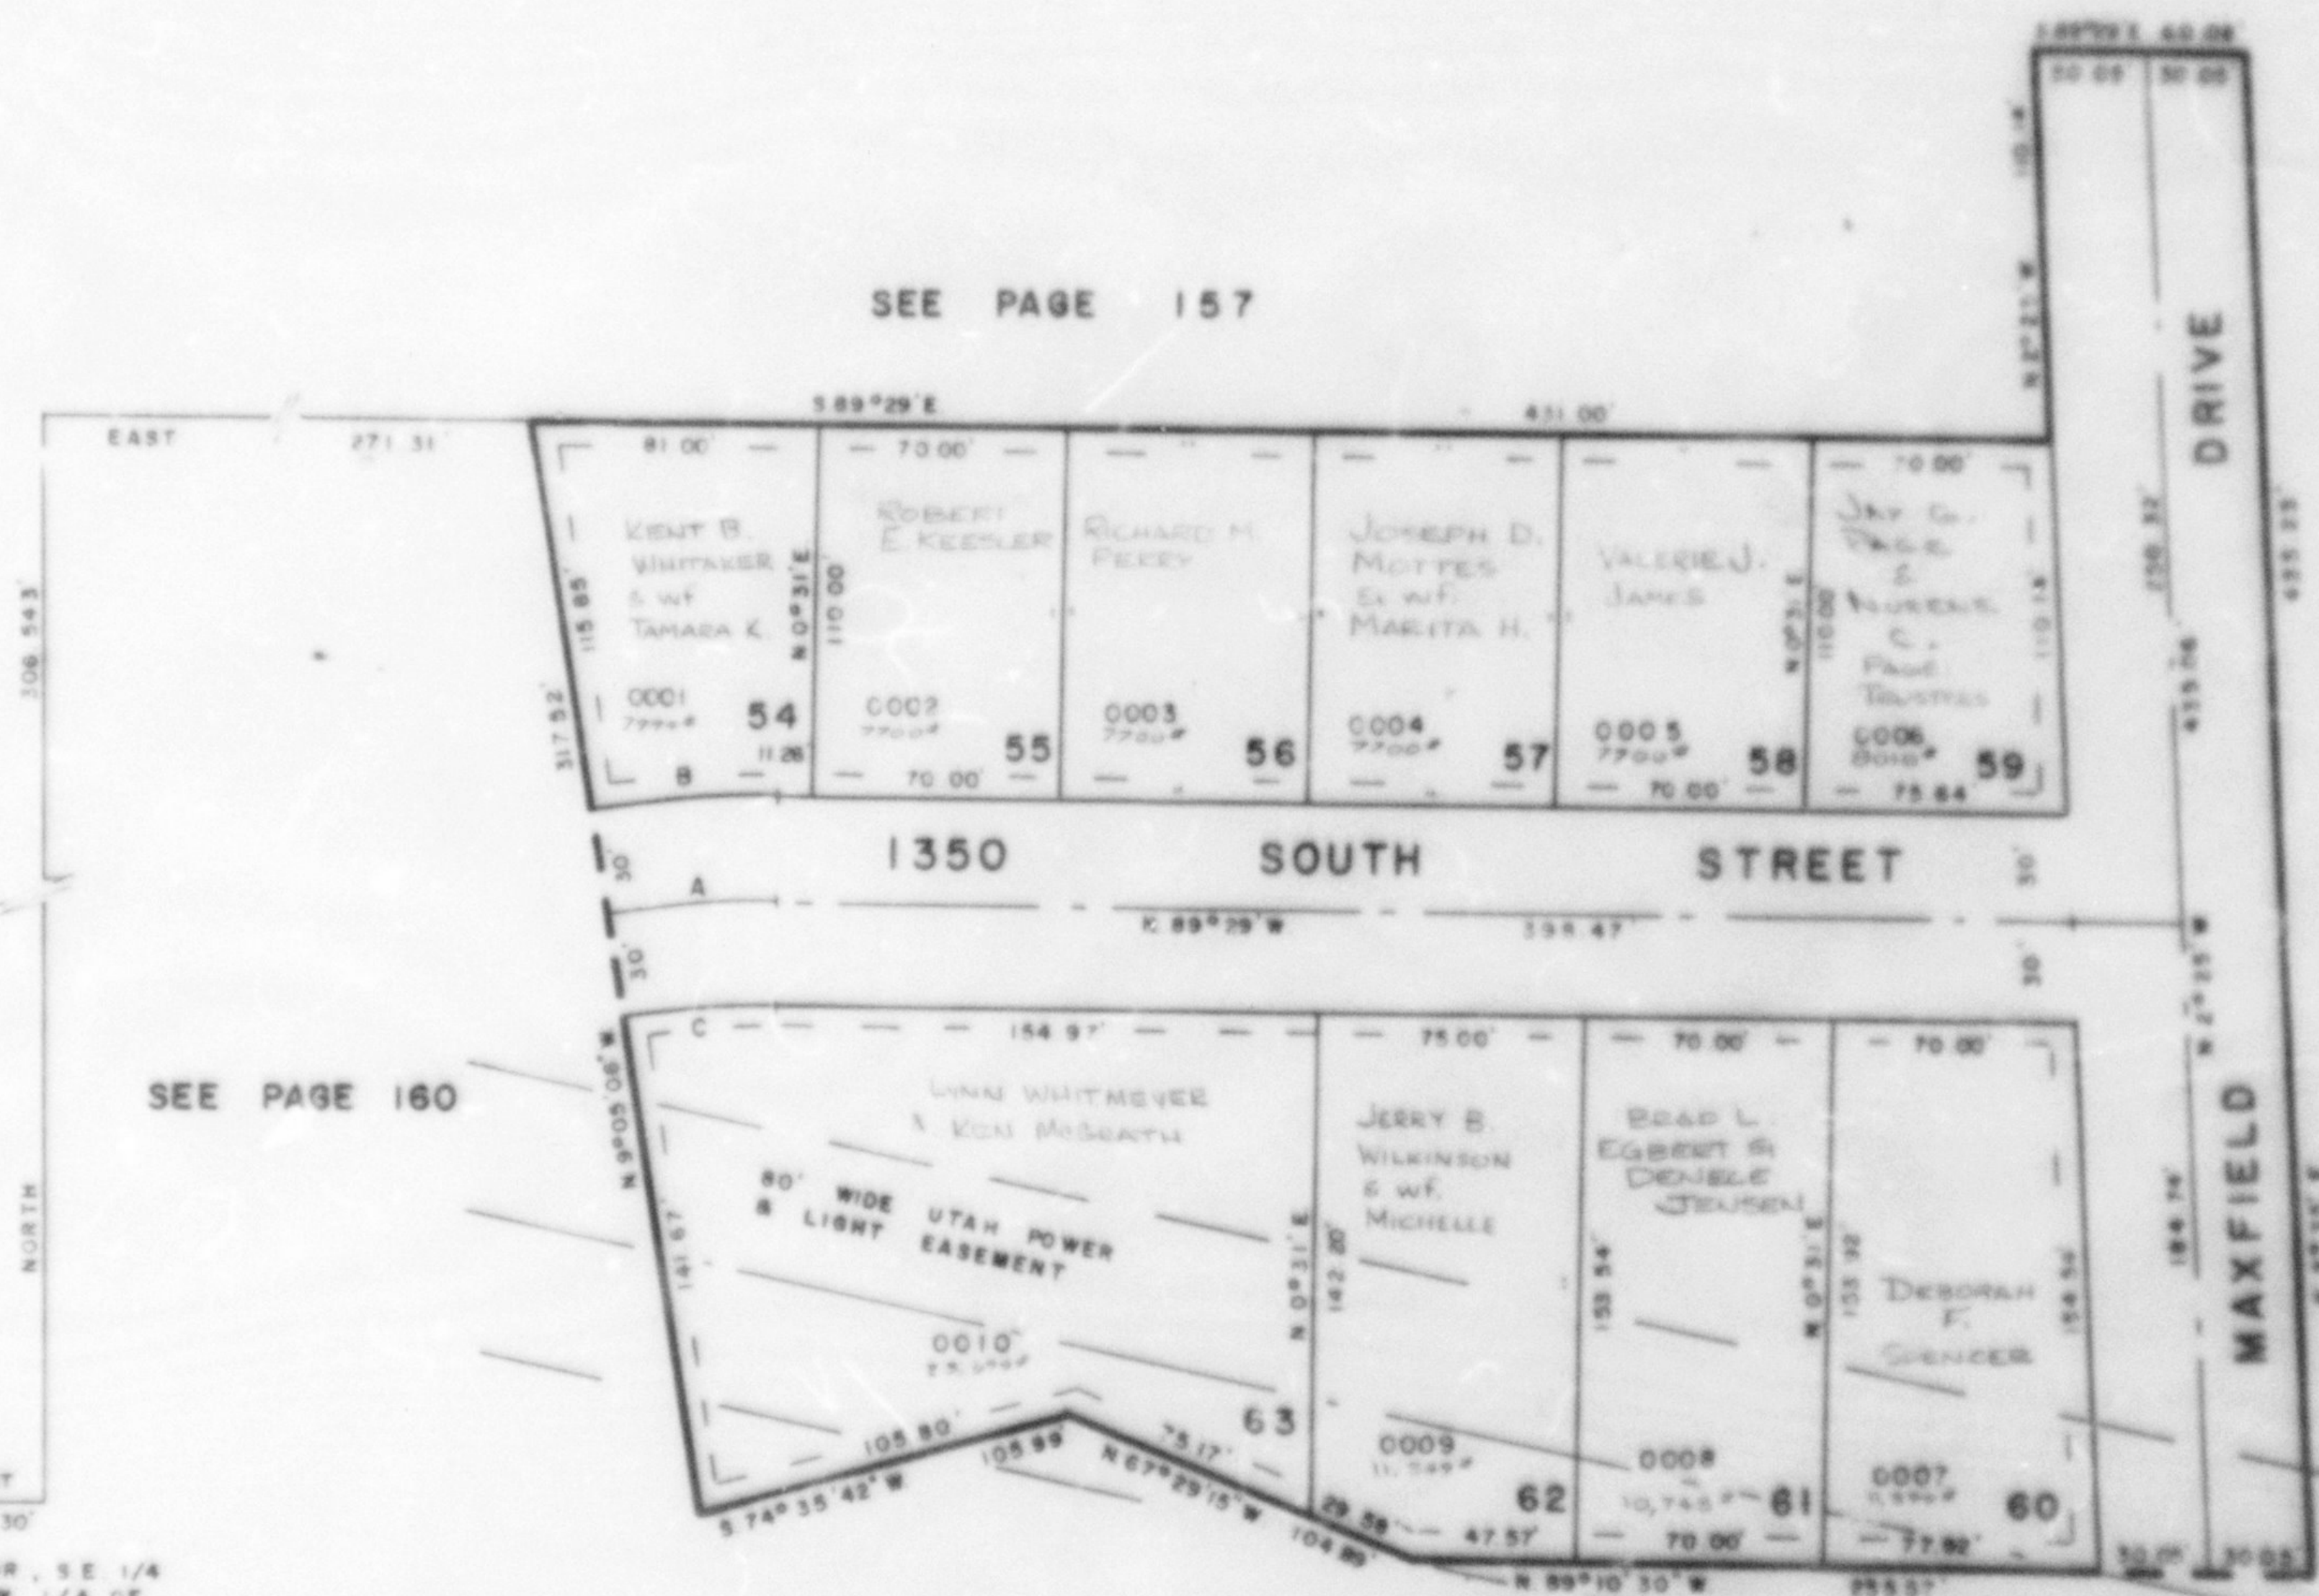
TAXING UNIT: 25

IN CGDEN CITY

PREFIX: 13-161

SCALE 1" = 50'

SEE PAGE 157

SEE PAGE
45

SEE PAGE 160

SEE PAGE 71-1

CURVE DATA		
A	B	C
A: 9°36'08"	9°36'08"	9°36'08"
R: 272.28'	302.28'	242.28'
L: 45.63'	50.88'	40.80'
LC: 45.58'	50.80'	40.55'
585°42'57"W	N 85°42'57"E	N 85°42'57"E

PUBLIC UTILITY & DRAINAGE EASEMENT
ARE 7.0' WIDE EACH SIDE OF LOT LINEFOR COMPLETE ENG. DATA
SEE ORIG. S.D. PLAT IN
BOOK 22, PAGE 25