

PART OF S.E. 1/4 SEC. 21, T.6N., R.1W., S.L.B. & M.

155

TAXING UNIT 25


PREFIX 13-165

PEARWOOD PARK PHASE I, AMENDED A PLANNED UNIT DEVELOPMENT

LOTS 1-8, 37-42

IN OGDEN CITY

CANYON ROAD SCALE 1" = 40'

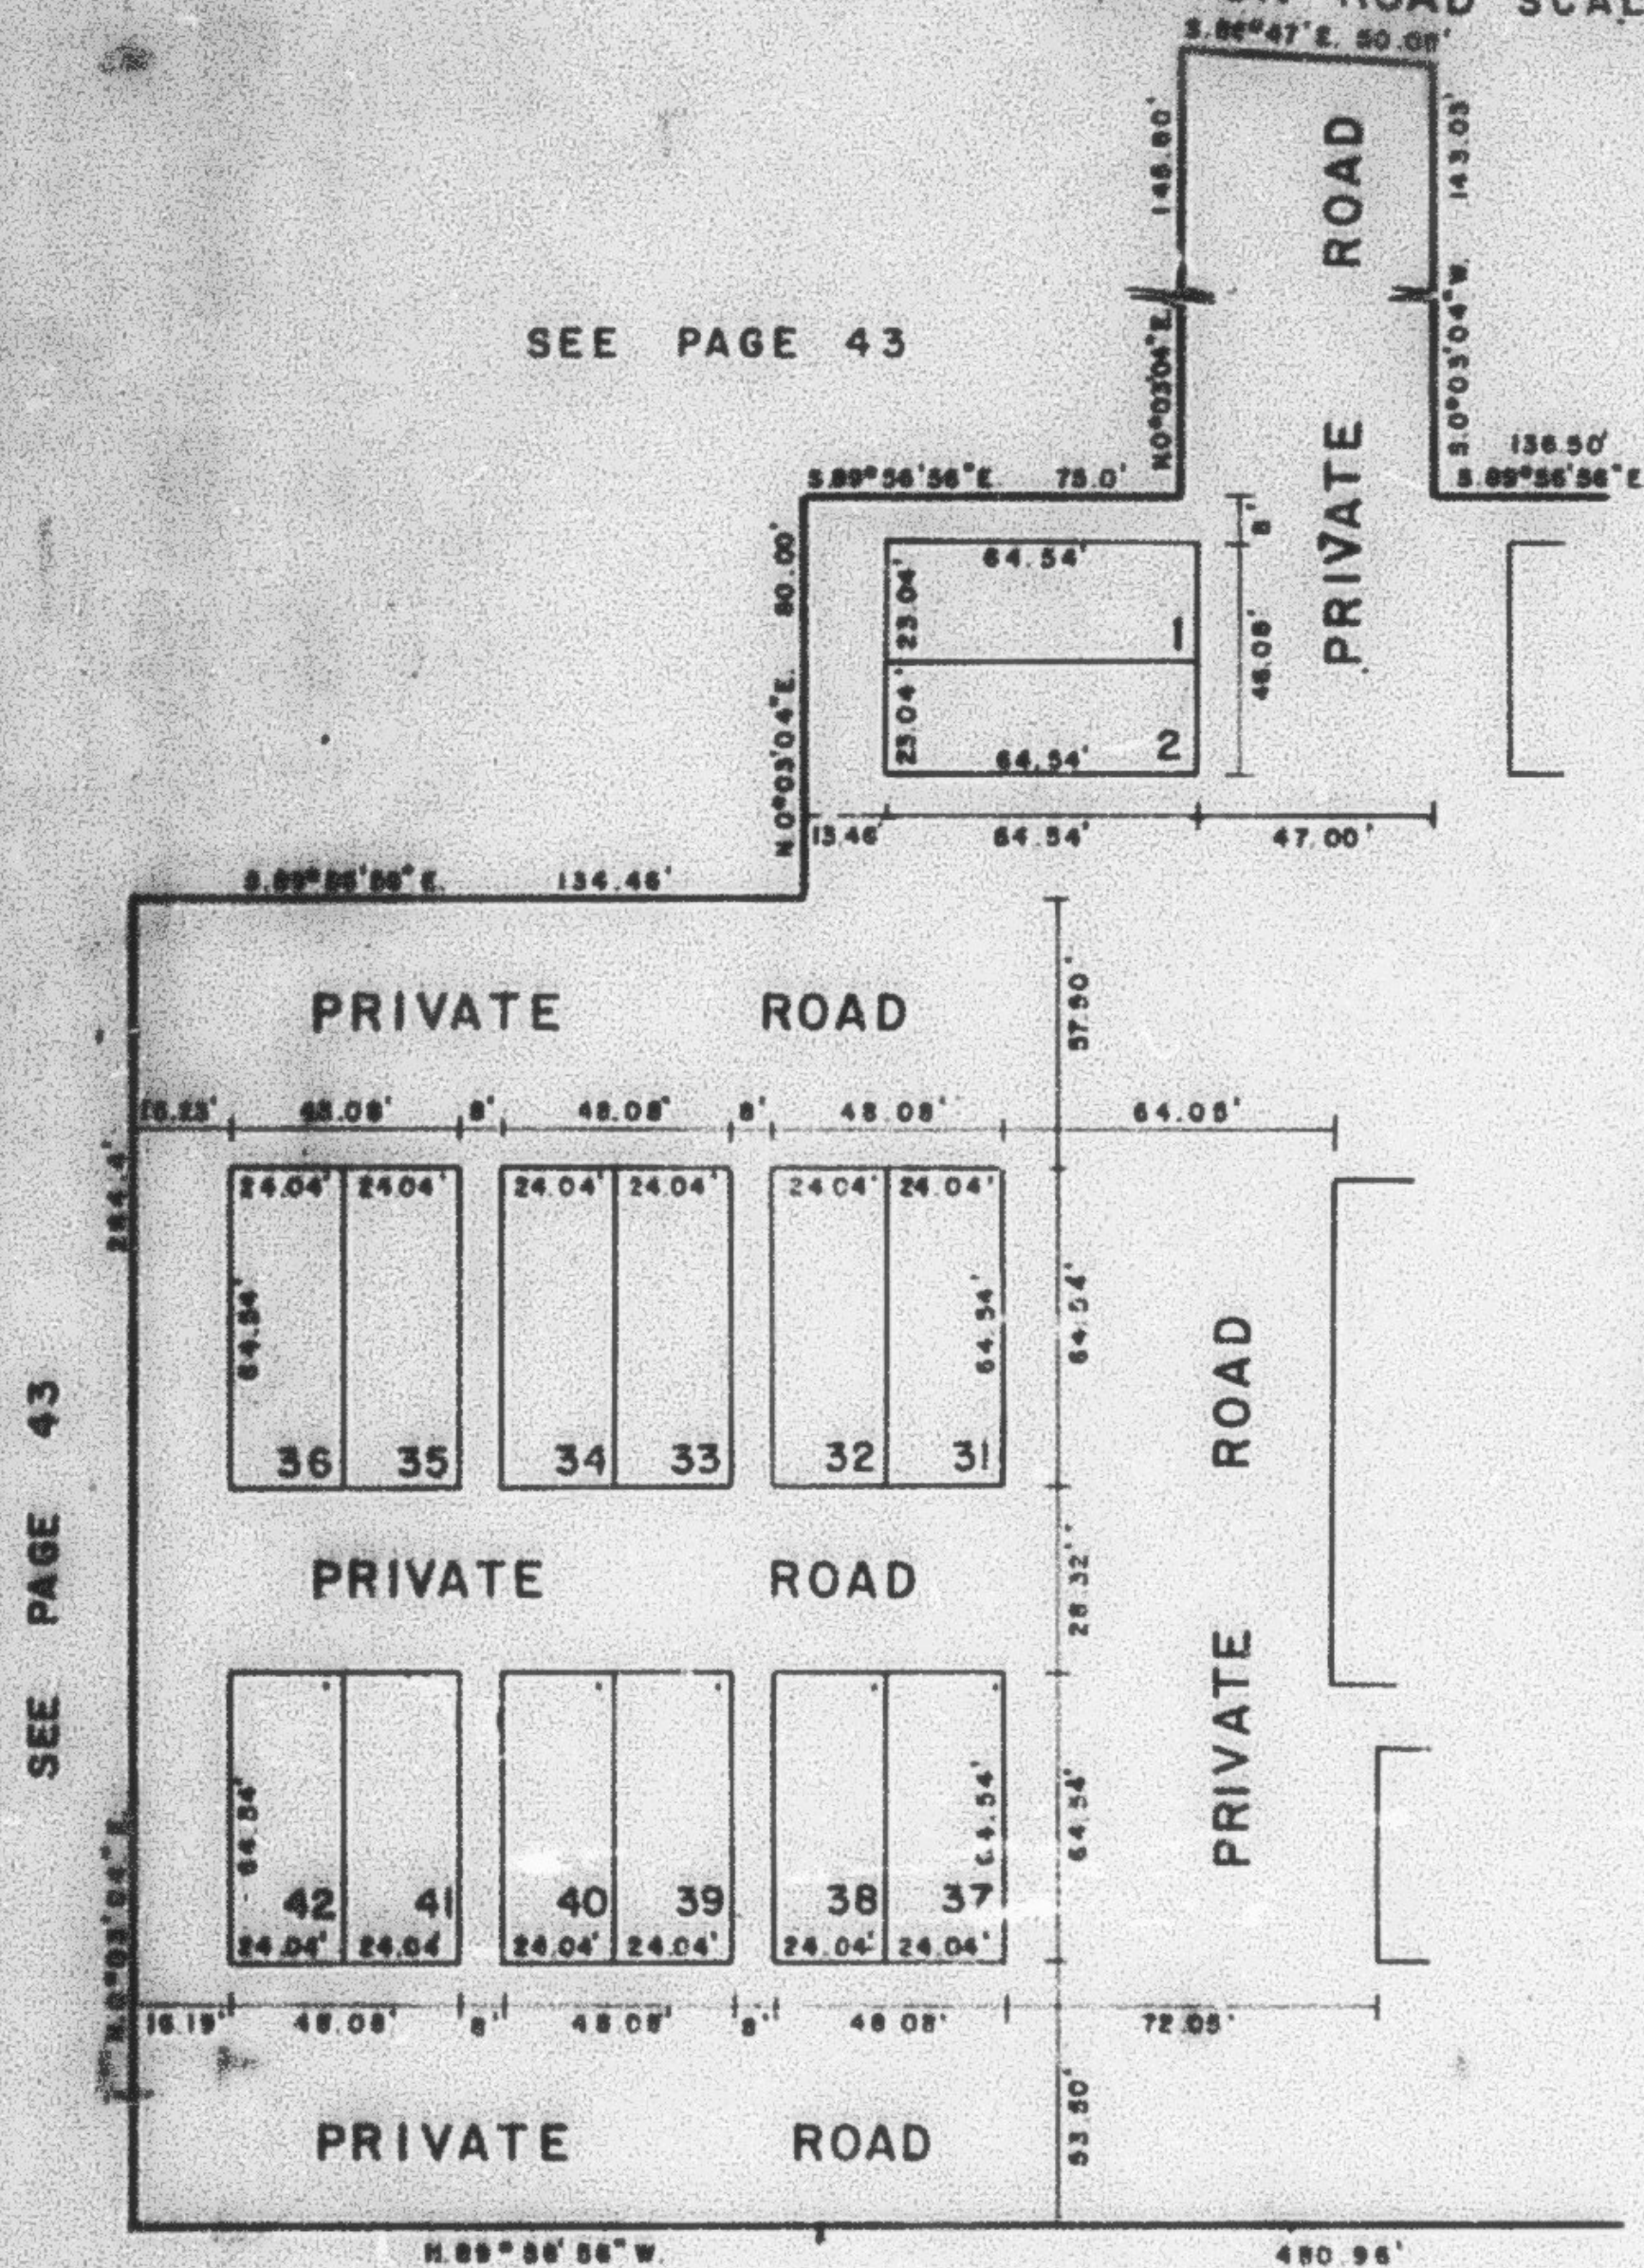

LOT NO.	SERIAL NO.	NAMES OF OWNERSHIP
1	0001	LAURENCE J. MAYDECK, TRUSTEE
2	0002	
31	0003	
32	0004	
33	0005	
34	0006	
35	0007	
36	0008	
37	0009	
38	0010	
39	0011	
40	0012	
41	0013	
42	0014	

FOR COMPLETE ENG. DATA
SEE ORIG. DED. PLAT IN
BOOK 24, PAGE 61