

PART OF S.E. 1/4 SEC. 21, T.6N., R.1W., S.L.B. & M.

165

TAXING UNIT: 25


PREFIX: 13-165

PEARWOOD PARK
PHASE I, AMENDED
A PLANNED UNIT DEVELOPMENT

LOTS 1-2, 31-42
IN OGDEN CITY

CANYON ROAD SCALE 1" = 40'

SEE PAGE 43

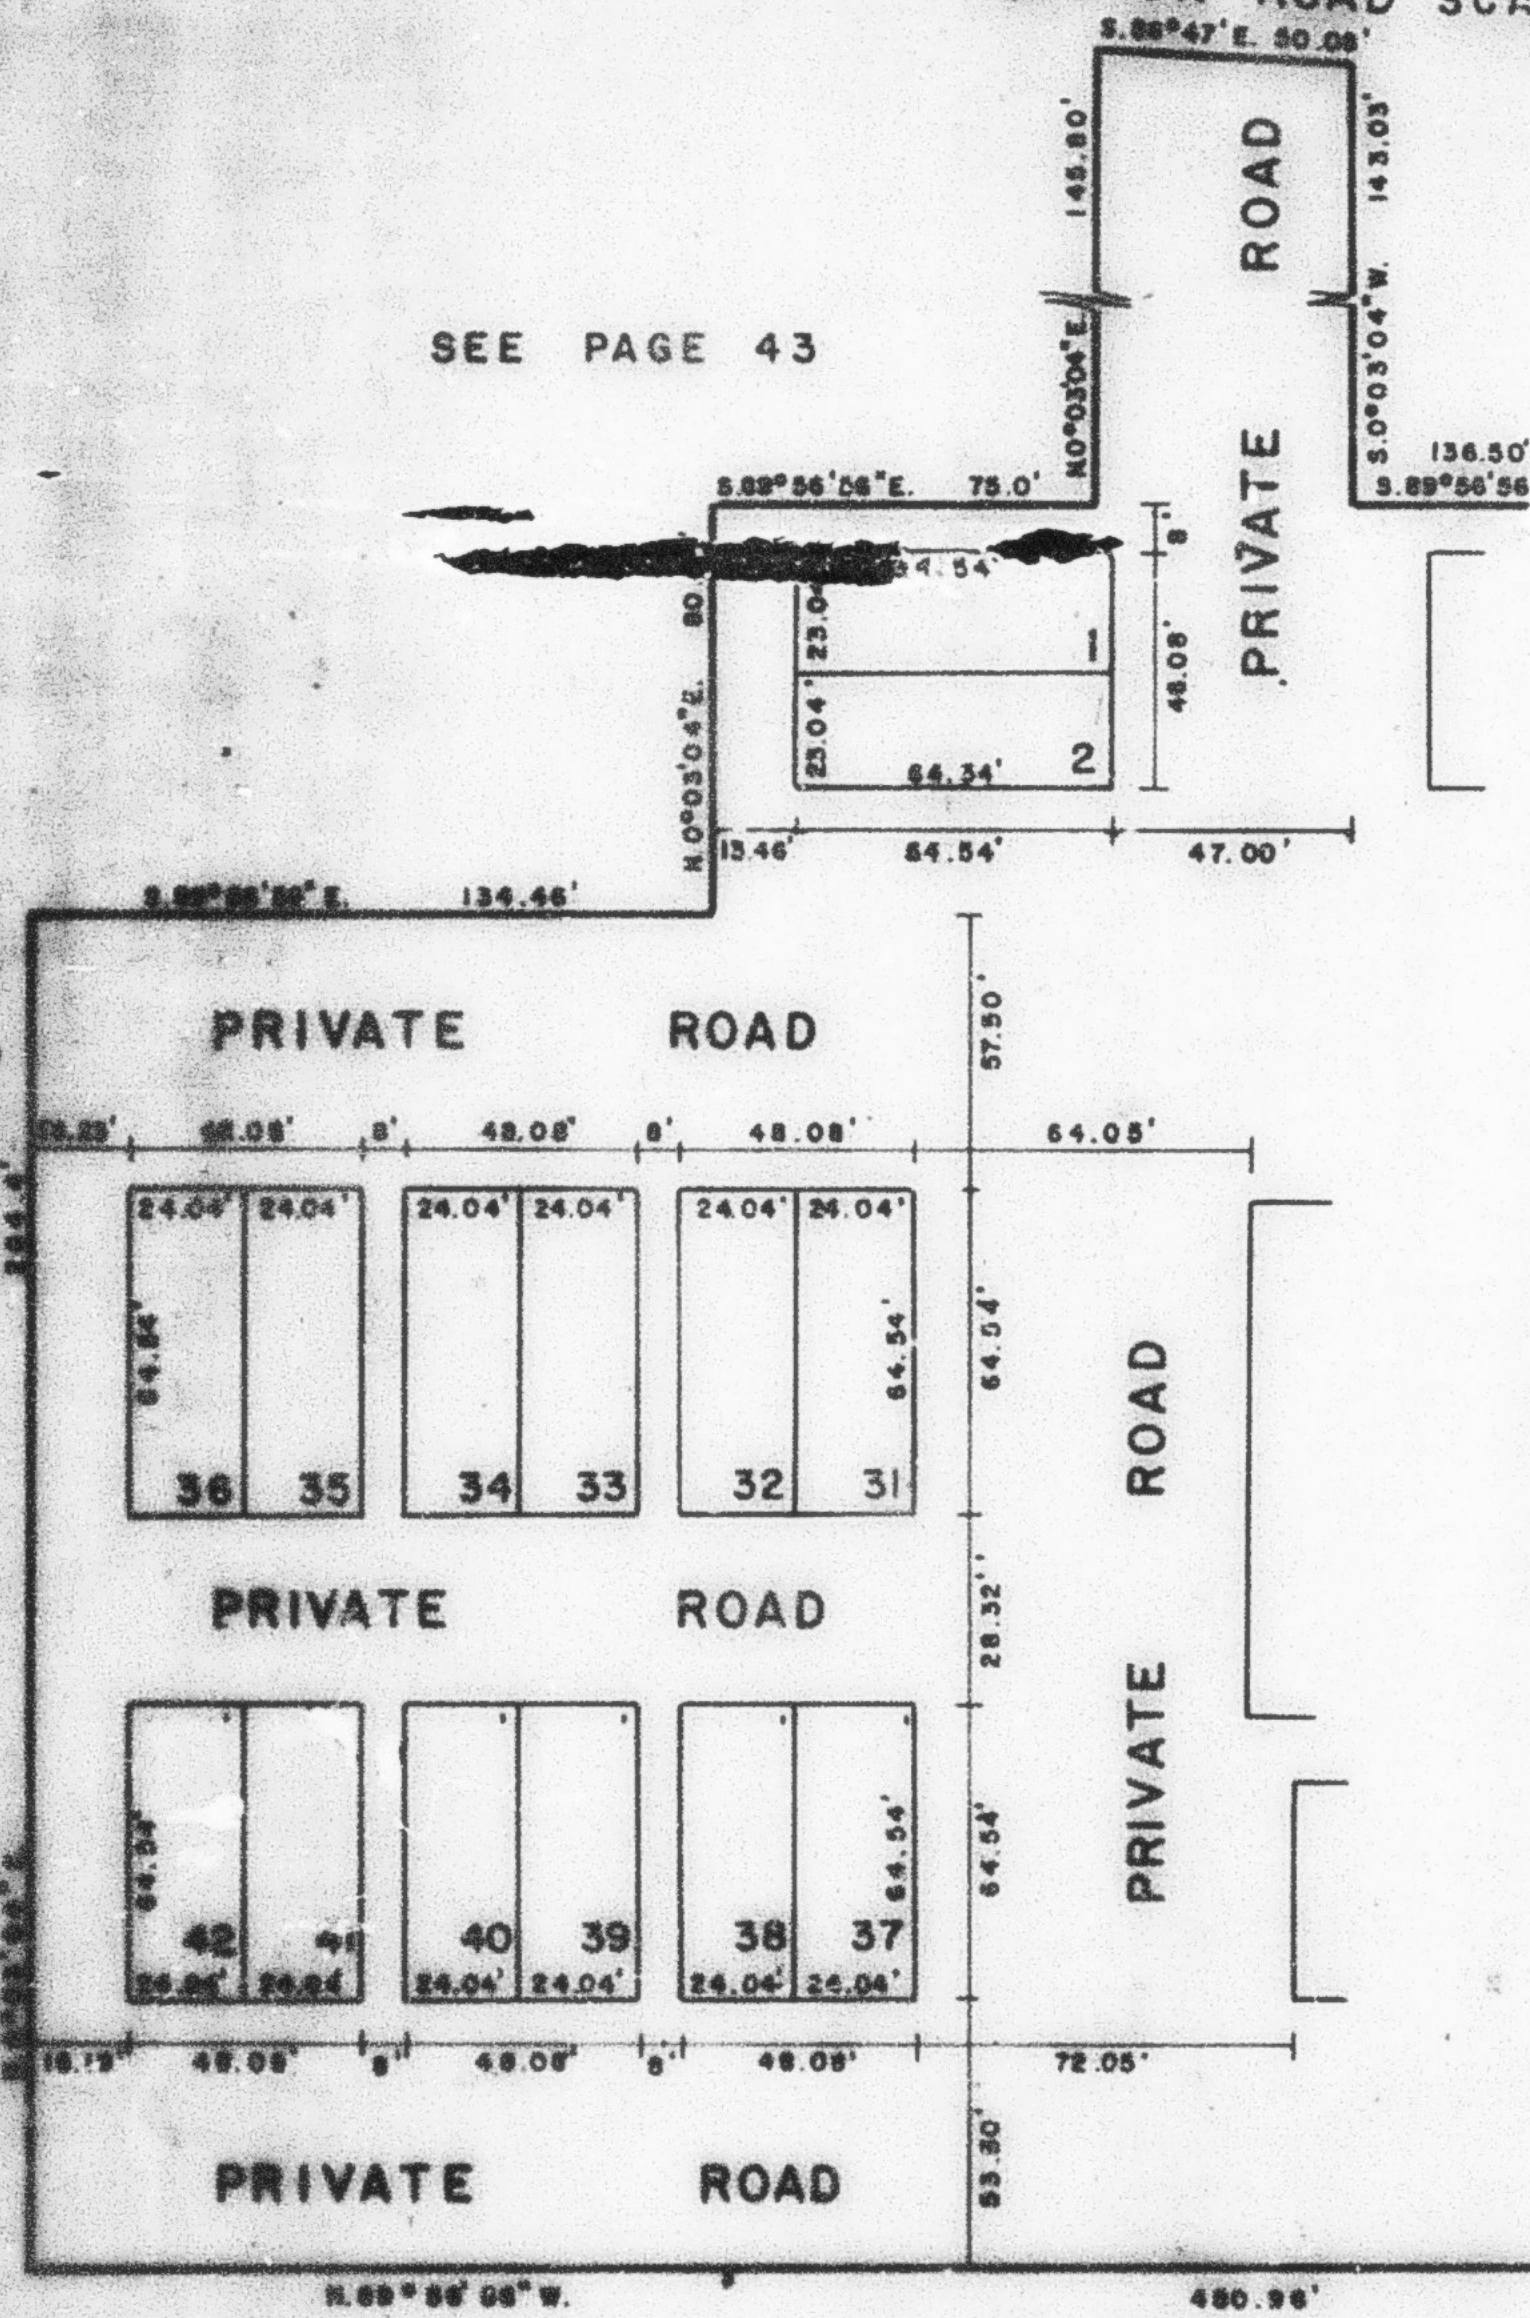

SEE PAGE 166

LOT NO.	SERIAL NO.	NAMES OF OWNERSHIP	LAWRENCE TRUSTEE
1	0001		
2	0002		
31	0003		
32	0004		
33	0005	LELAND V. CHILD	
34	0006	DON C. STAKER & WIFE DEAN ANN	
35	0007		
36	0008		
37	0009		
38	0010		
39	0011		
40	0012		
41	0013		
42	0014		

FOR COMPLETE ENG. DATA
SEE ORIG. DES. PLAN IN
BOOK 24, PAGE 41

SEE PAGE 43