

PART OF S.E. 1/4 SEC. 21, T.6N., R.1W., S.L.B. & M.

165

TAXING UNIT 25

PREFIX 13-165


PEARWOOD PARK
PHASE I, AMENDED
A PLANNED UNIT DEVELOPMENT

LOTS 1-2, 31-42

IN OGDEN CITY

CANYON ROAD SCALE 1" = 40'

SEE PAGE 43

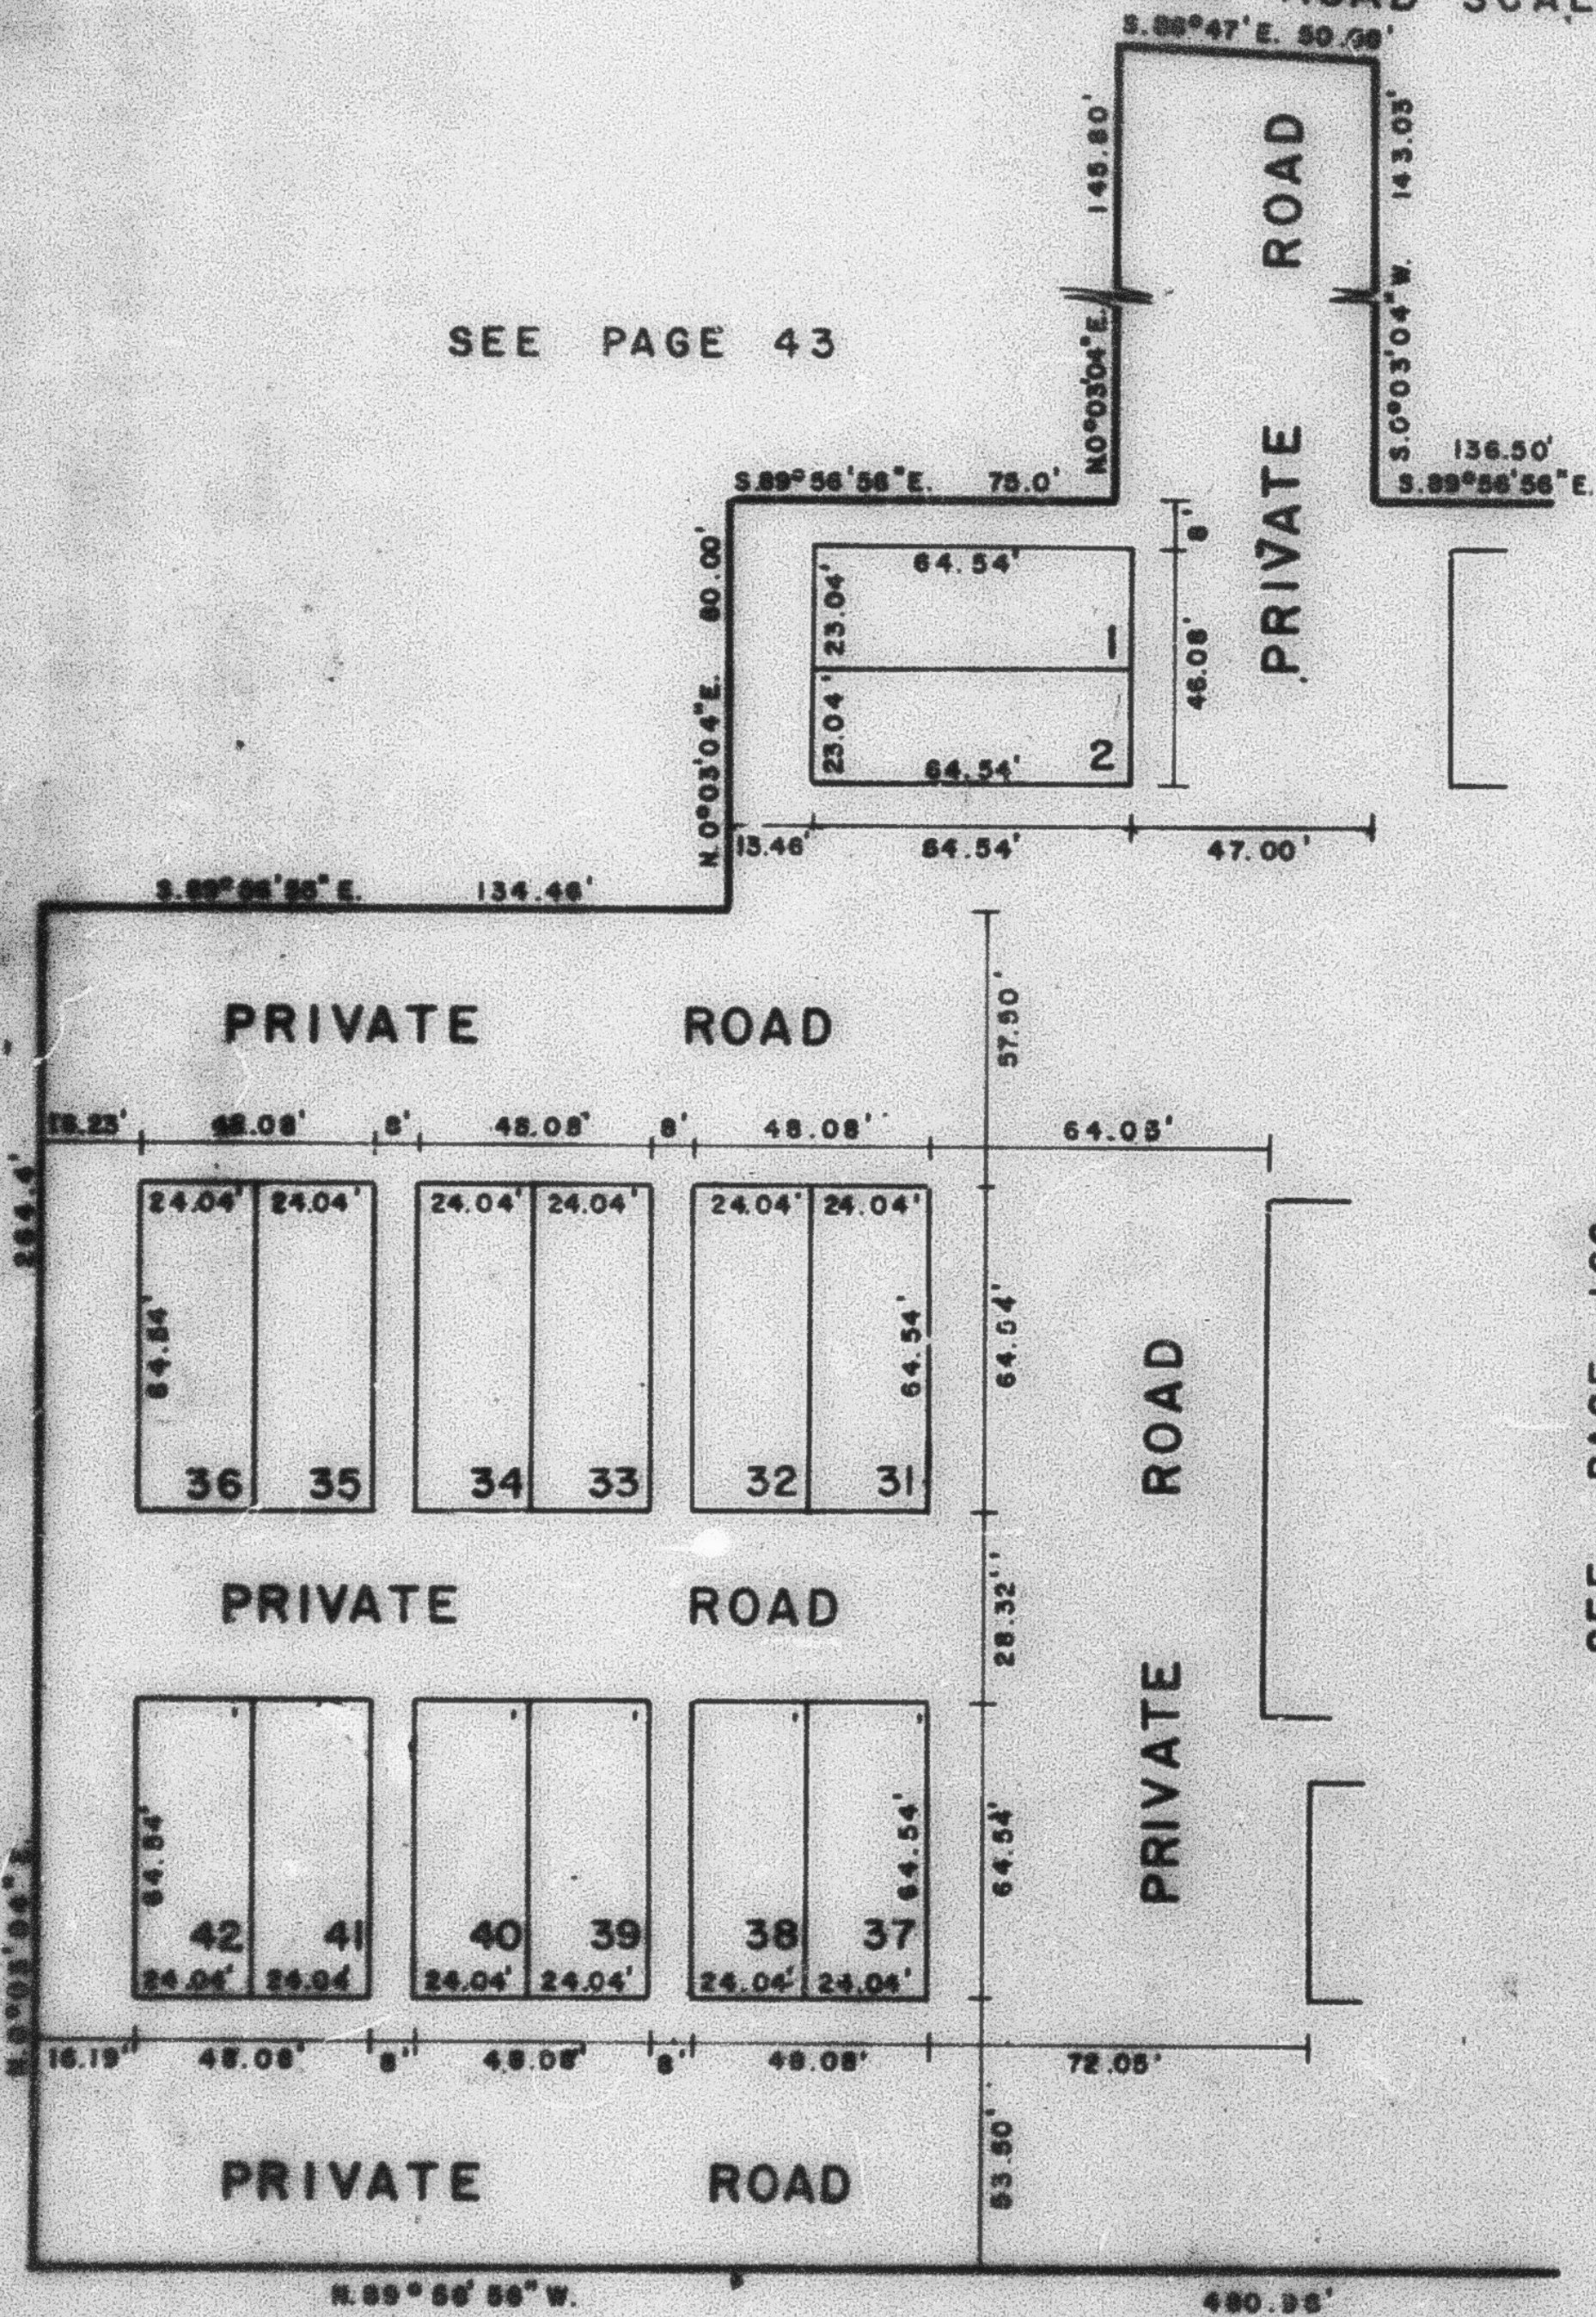

LOT NO.	SERIAL NO.	NAMES OF OWNERSHIP	LAWRENCE J. MAYBERRY TRUSTEE
1	0001		
2	0002	THE LAWRENCE J. MAYBERRY FAMILY TRUST	
31	0003	DON STAKER & W. DEANN	
32	0004	DON STAKER & W. DEANN	
33	0005	LELAND V. CHILD	
34	0006	DON C. STAKER & W. DEANN	
35	0007		
36	0008		
37	0009		
38	0010		
39	0011	LAWRENCE J. MAYBERRY FAMILY TRUST	
40	0012		
41	0013		
42	0014		

FOR COMPLETE ENG. DATA
SEE ORIG. DES. PLAN IN
BOOK 24, PAGE 41

SEE PAGE 43