

PART OF S.E. 1/4 SEC. 21, T.6N, R.1W, S.L.B. & M.

165

TAXING UNIT - 25

PEARWOOD PARK PHASE I, AMENDED A PLANNED UNIT DEVELOPMENT


PREFIX 13-166

LOTS 1-2, 31-42

IN OGDEN CITY

CANYON ROAD SCALE 1" = 40'

SEE PAGE 43

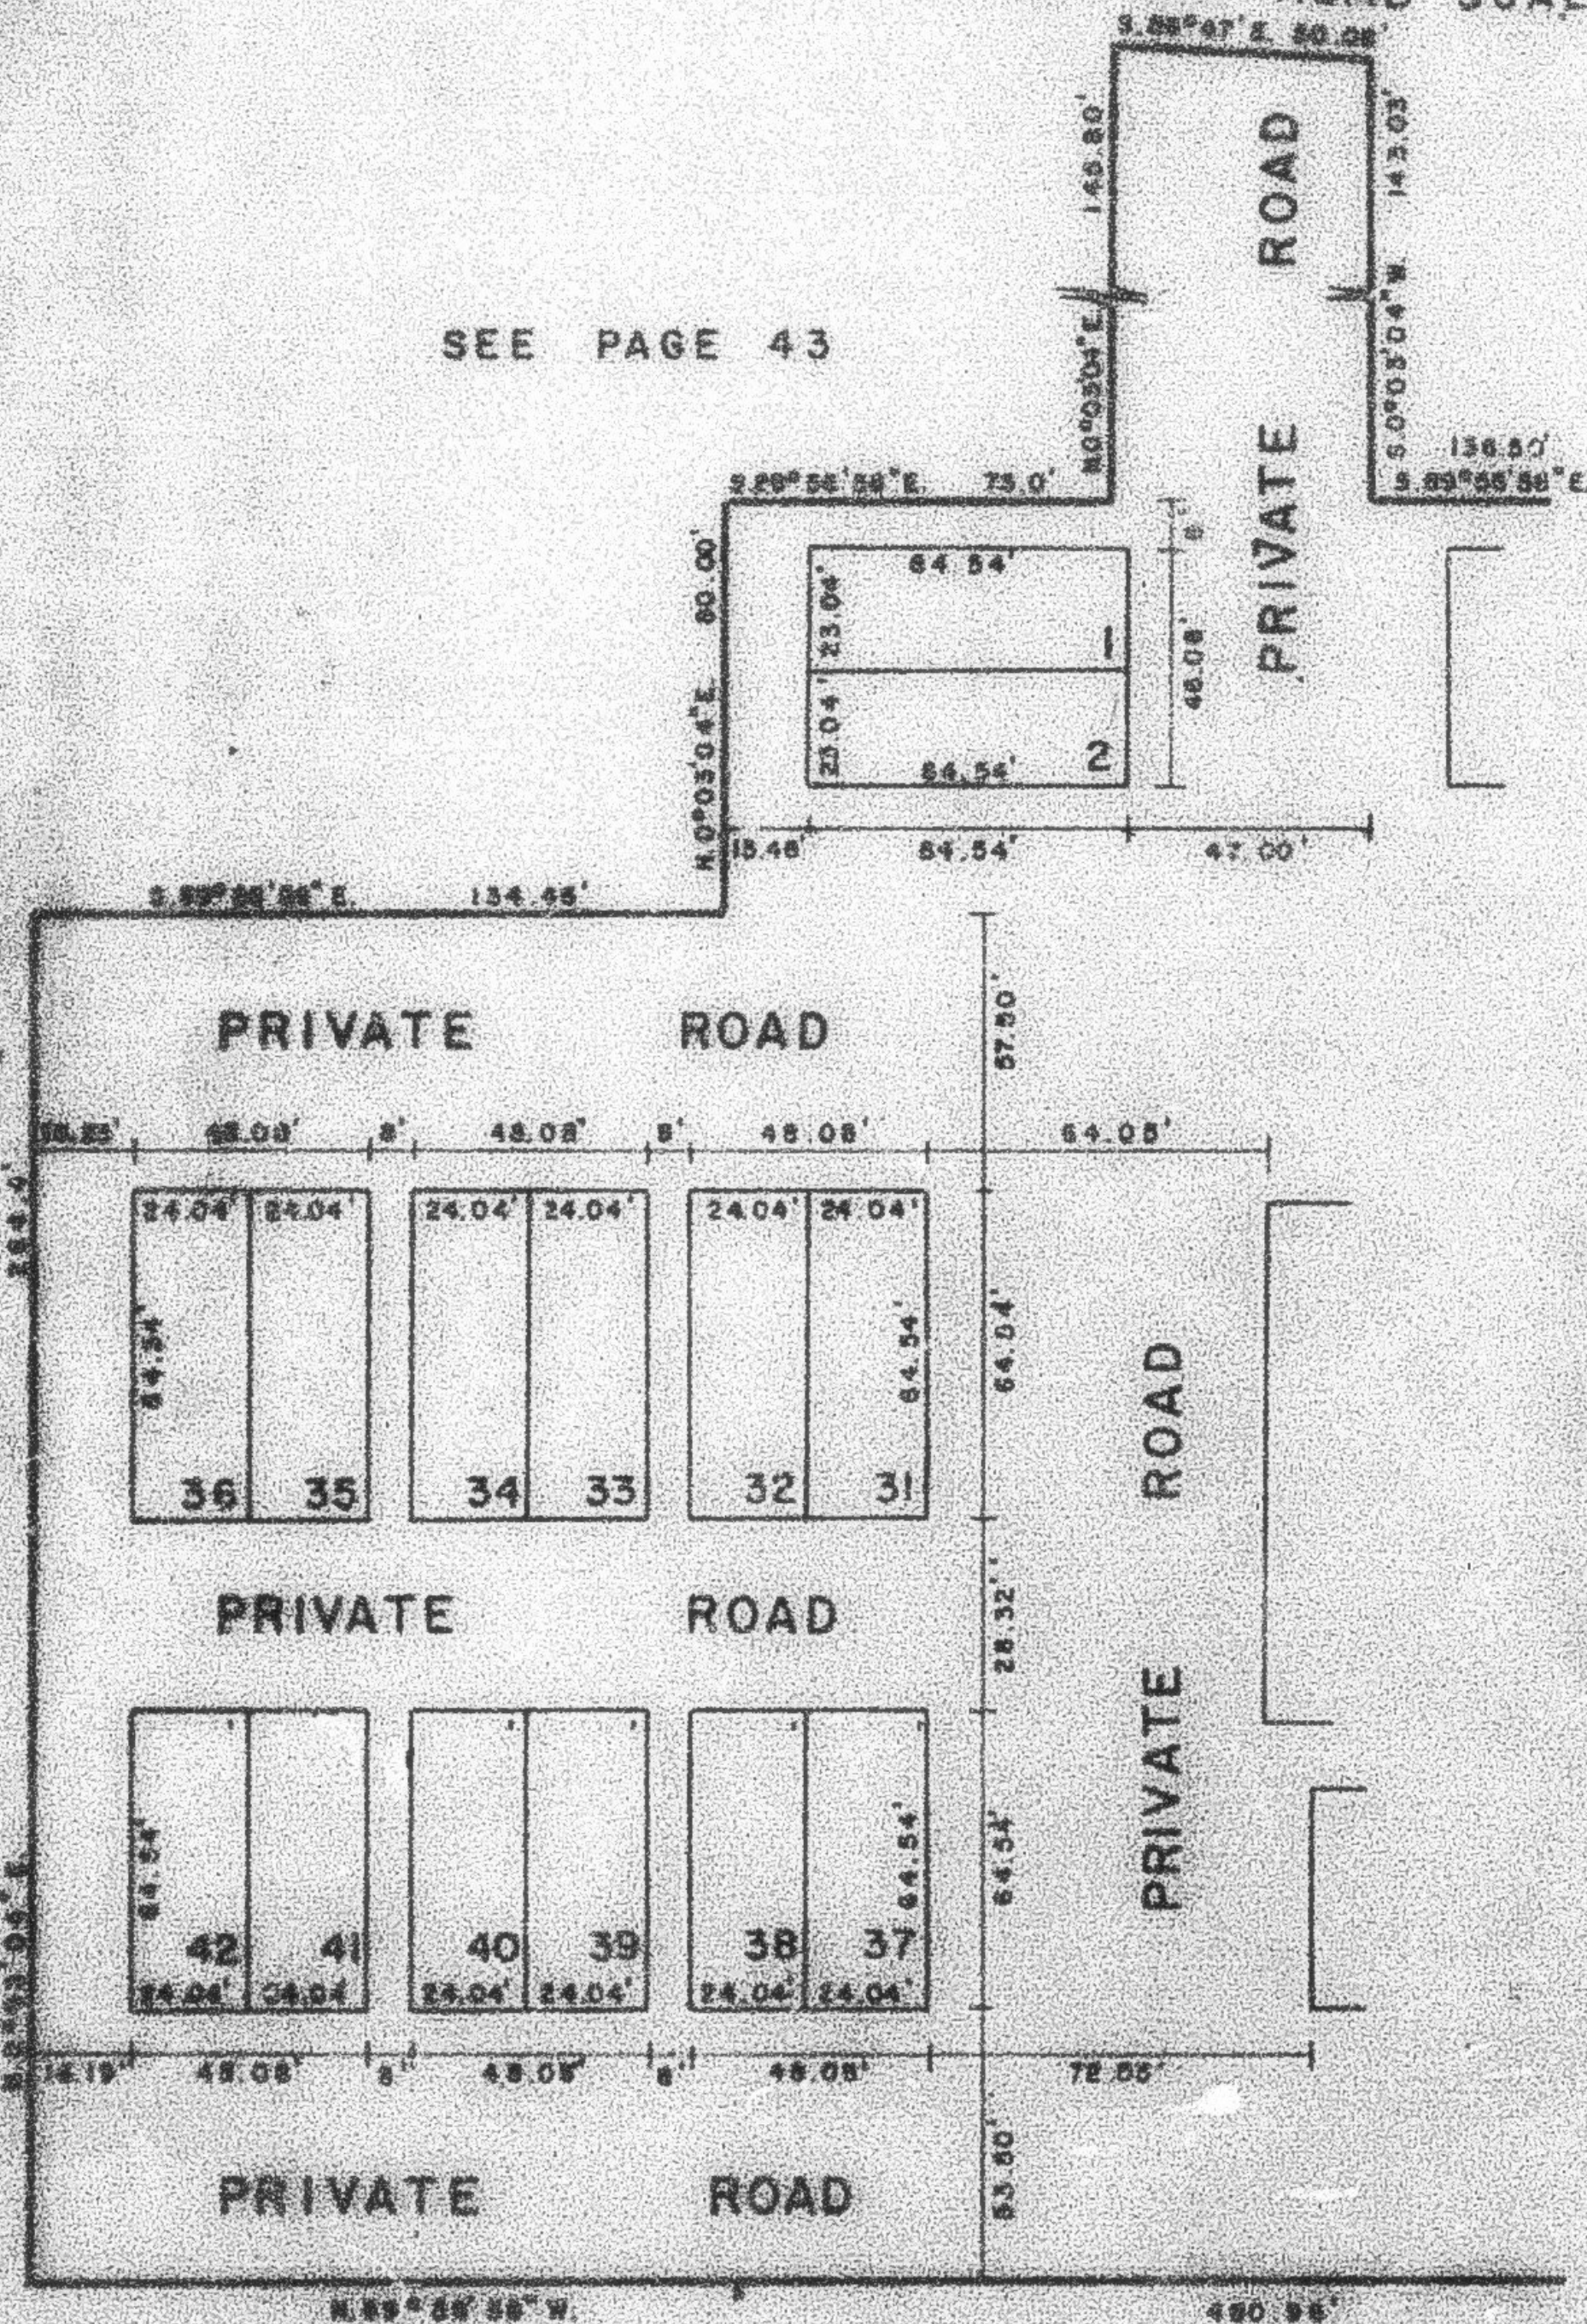

LOT NO.	SERIAL NO.	NAMES OF OWNERSHIP
1	0001	LAWRENCE J. MAYBERRY TRUSTEE
2	0002	THE LAWRENCE J. MAYBERRY FAMILY TRUST
31	0003	SECRETARY OF HOUSING AND URBAN DEV.
32	0004	SECRETARY OF HOUSING AND URBAN DEV.
33	0005	LELAND V. CHILD
34	0006	DON C. STAKER & DEAN ANN
35	0007	
36	0008	
37	0009	
38	0010	
39	0011	LAWRENCE J. MAYBERRY FAMILY TRUST
40	0012	
41	0013	
42	0014	

FOR COMPLETE ERS DATA
SEE CHS. 100, 101, 102
BOOK 24, PAGE 51

SEE PAGE 43