

TAXING UNIT: 25

PEARWOOD PARK

PHASE I, AMENDED

A PLANNED UNIT DEVELOPMENT


PREFIX: 13-165

LOTS 1-2, 31-42

IN OGDEN CITY

CANYON ROAD SCALE 1" = 40'

SEE PAGE 43

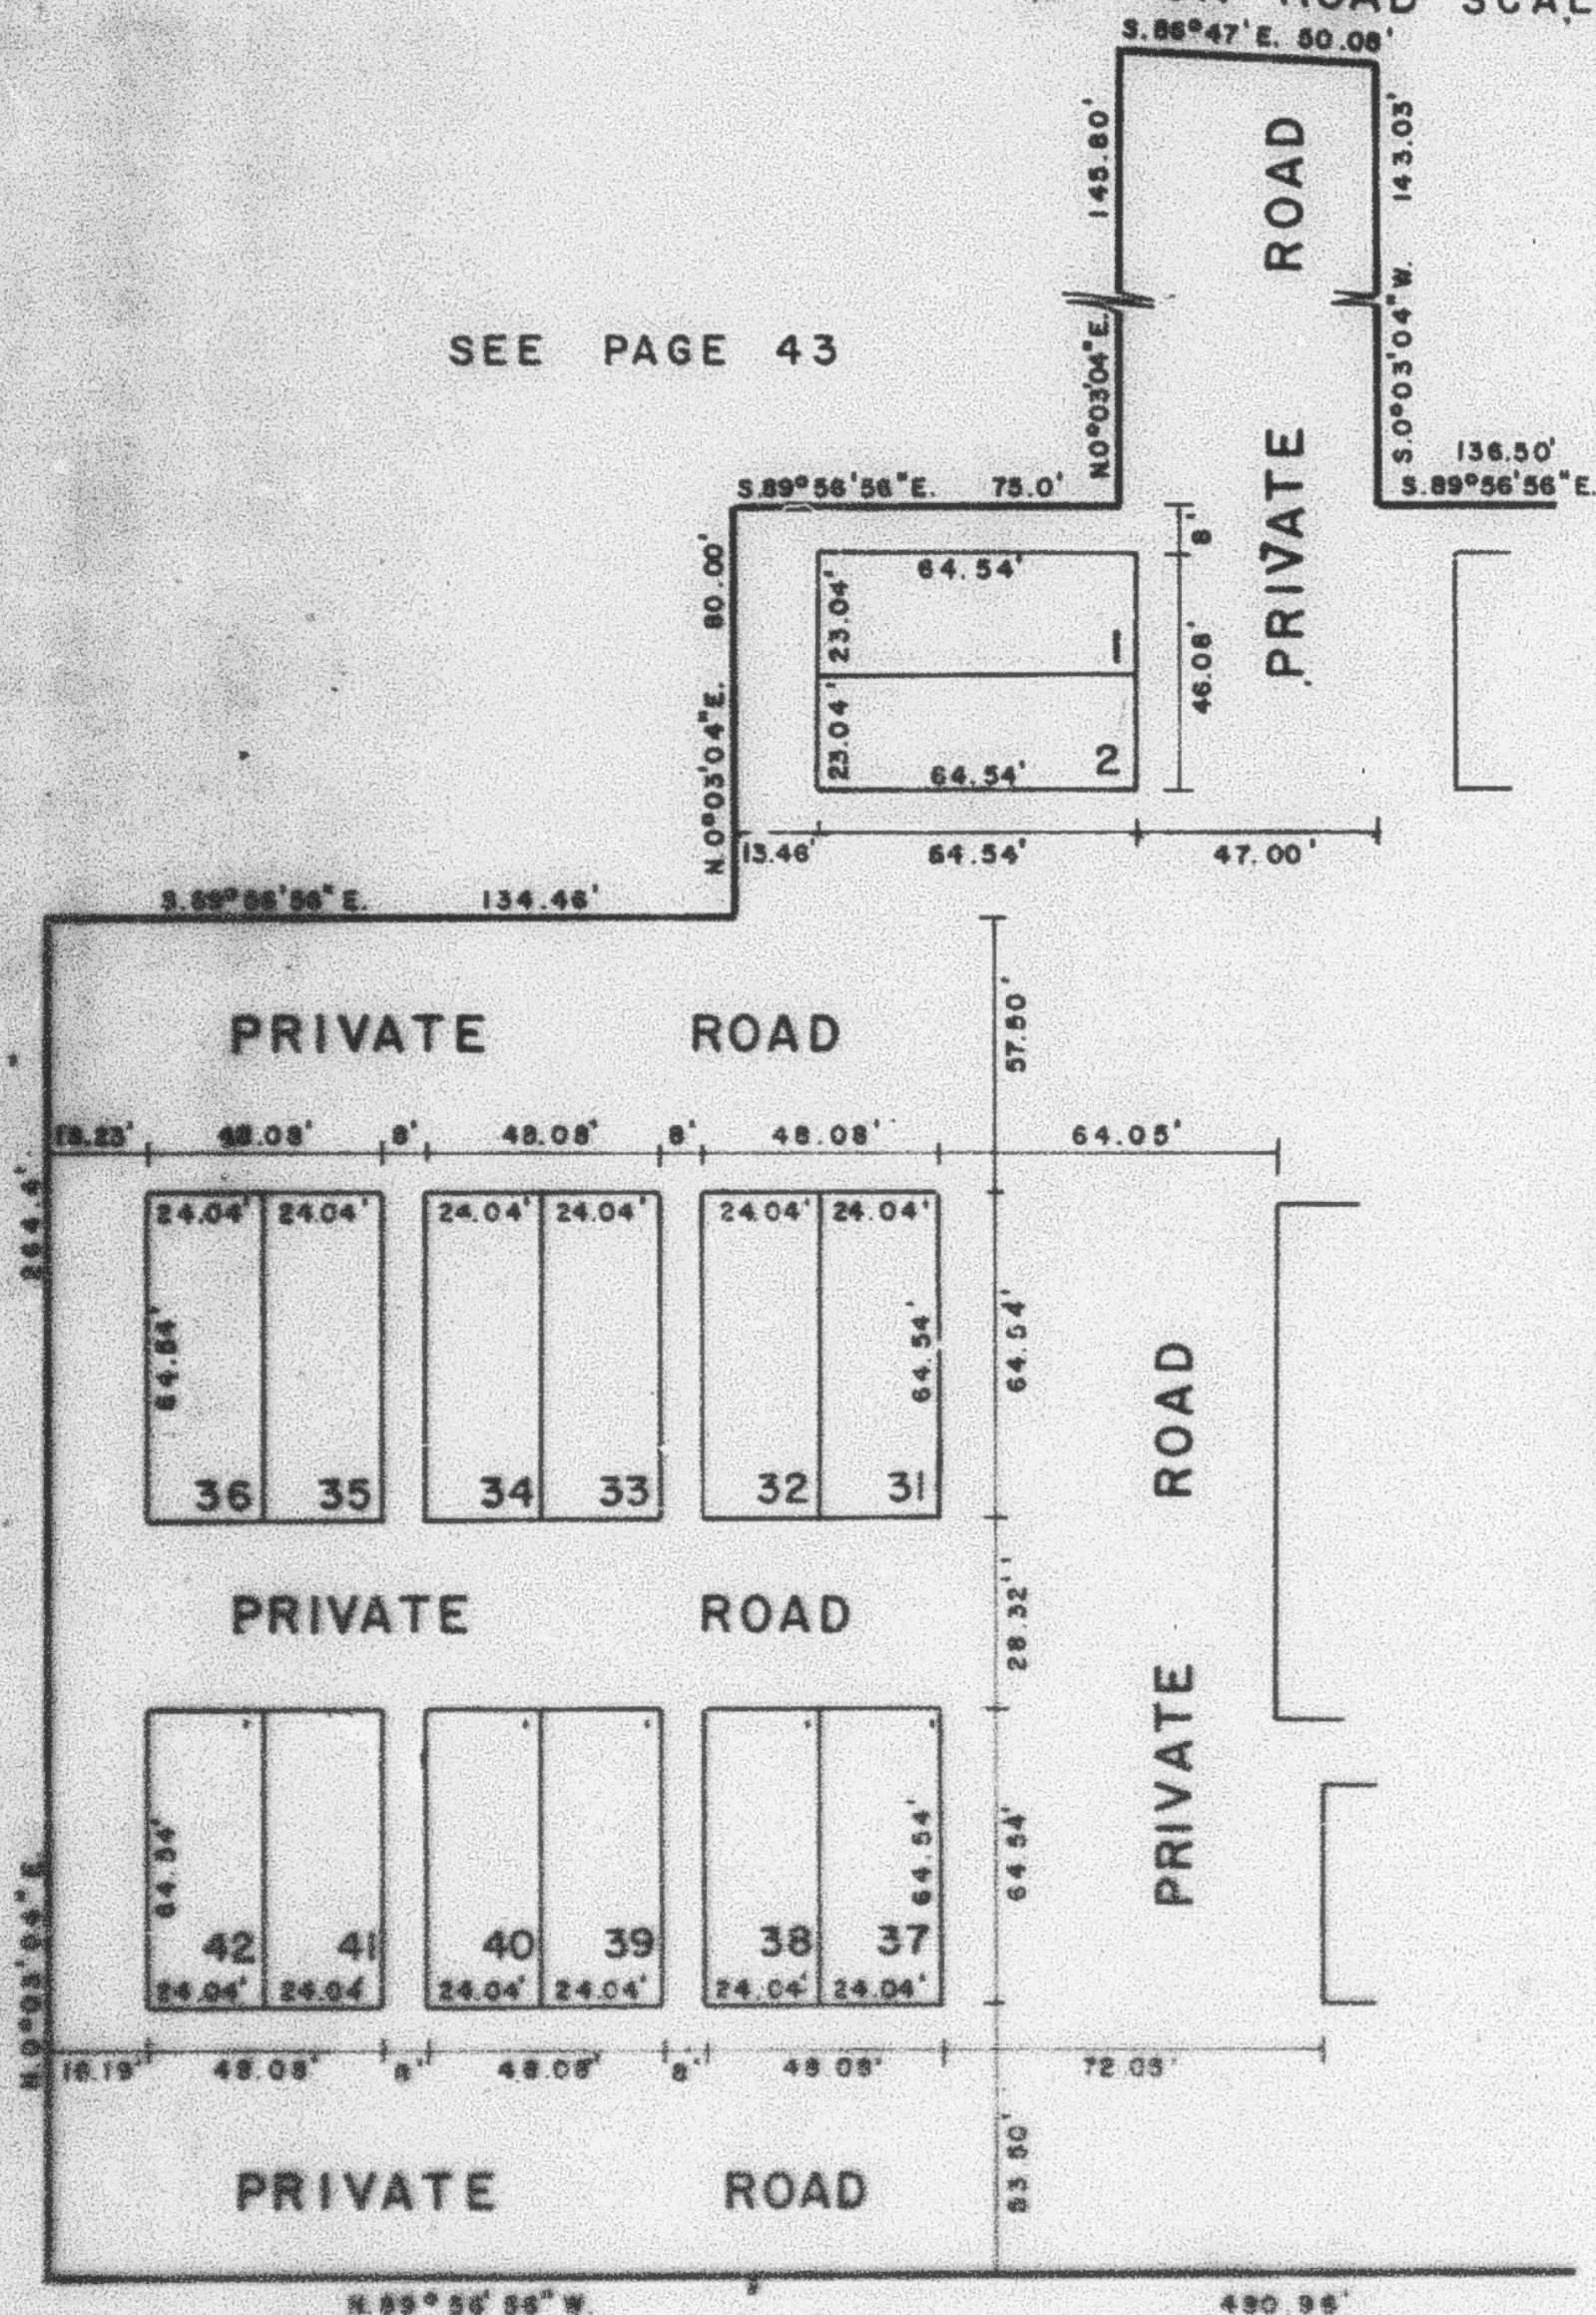

LOT NO	SERIAL NO.	NAMES OF OWNERSHIP	LAWRENCE J. MAYBERRY TRUSTEE
1	0001		
2	0002	THE LAWRENCE J. MAYBERRY FAMILY TRUST	
31	0003	DEBORAH L. CLAWSON	
32	0004	BRETT D. SLACK & WIFE SHARON S.	
33	0005	LELAND V. CHILD	
34	0006	DON C. STAKER & WIFE DEAN ANN	
35	0007		
36	0008		
37	0009		
38	0010		
39	0011	LAWRENCE J. MAYBERRY FAMILY TRUST	
40	0012		
41	0013		
42	0014		

FOR COMPLETE ENG. DATA
SEE ORIG. DES. PLAT IN
BOOK 24, PAGE 41

SEE PAGE 43