


165

TAXING UNIT: 25

PREFIX : 13 - 165

IN OGDEN CITY

CANYON ROAD SCALE 1" = 40'

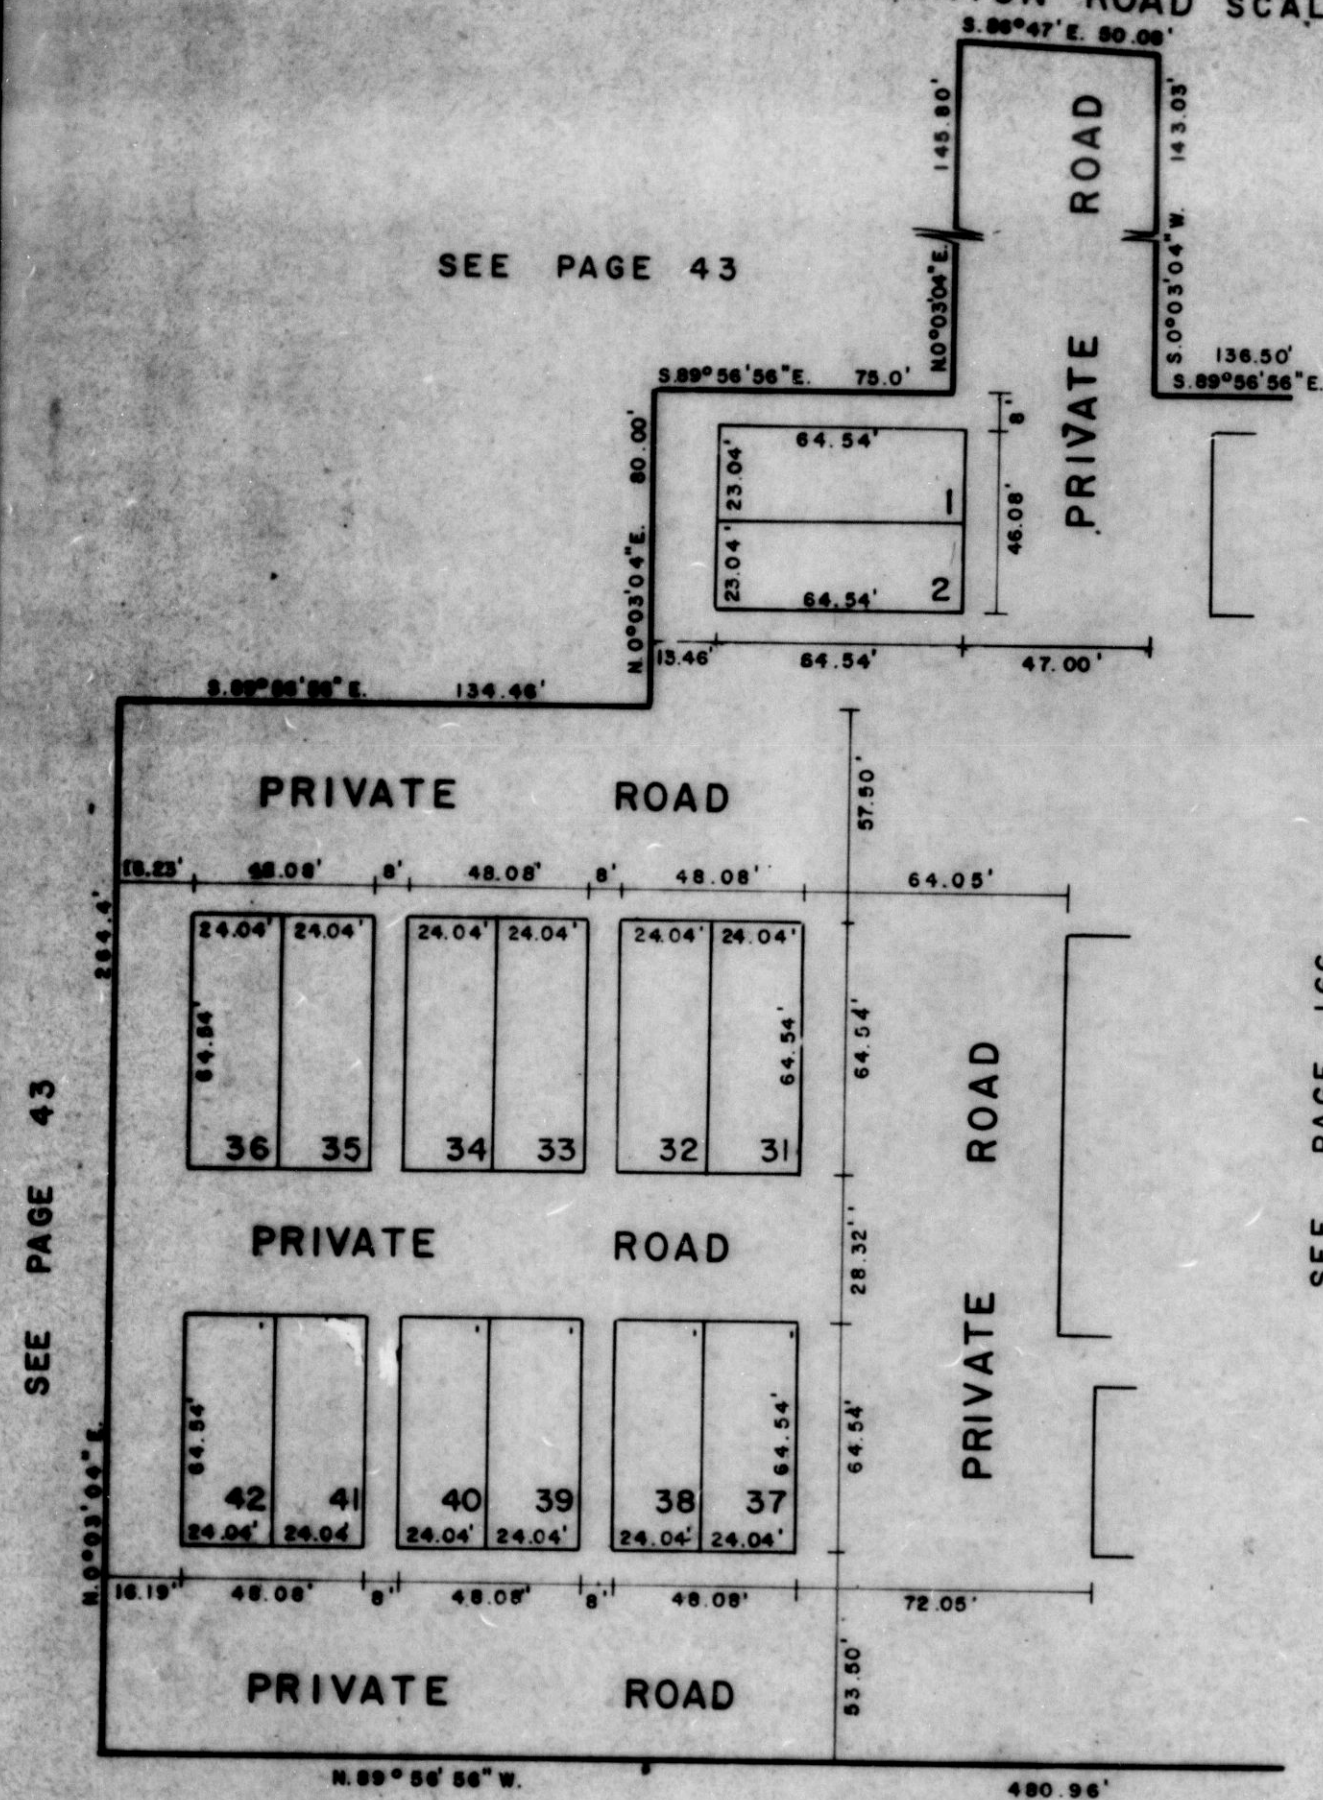

LOT NO	SERIAL NO.	NAMES OF OWNERSHIP
1	0001	LAWRENCE J. MAYBERRY TRUSTEE
2	0002	THE LAWRENCE J. MAYBERRY FAMILY TRUST
31	0003	DEBORAH L. CLANSON
32	0004	BRETT D. SLACK & W/F SHARON S.
33	0005	LELAND V. CHILD
34	0006	DON C. STAKER & W/F DEAN ANN
35	0007	
36	0008	
37	0009	
38	0010	
39	0011	LAWRENCE J. MAYBERRY FAMILY TRUST
40	0012	
41	0013	
42	0014	

FOR COMPLETE ENG. DATA
SEE ORIG. DED. PLAT IN
BOOK 24, PAGE 41