

PART OF S.E. 1/4 SEC. 21, T.8N., R.1E., S.1E. & S.2E.

PEARWOOD PARK

PHASE I, AMENDED

A PLANNED UNIT DEVELOPMENT


LOTS 1-2, 31-42

IN OGDEN CITY

CANYON ROAD SCALE 1" = 40'

PALFIM 13-166

SEE PAGE 43

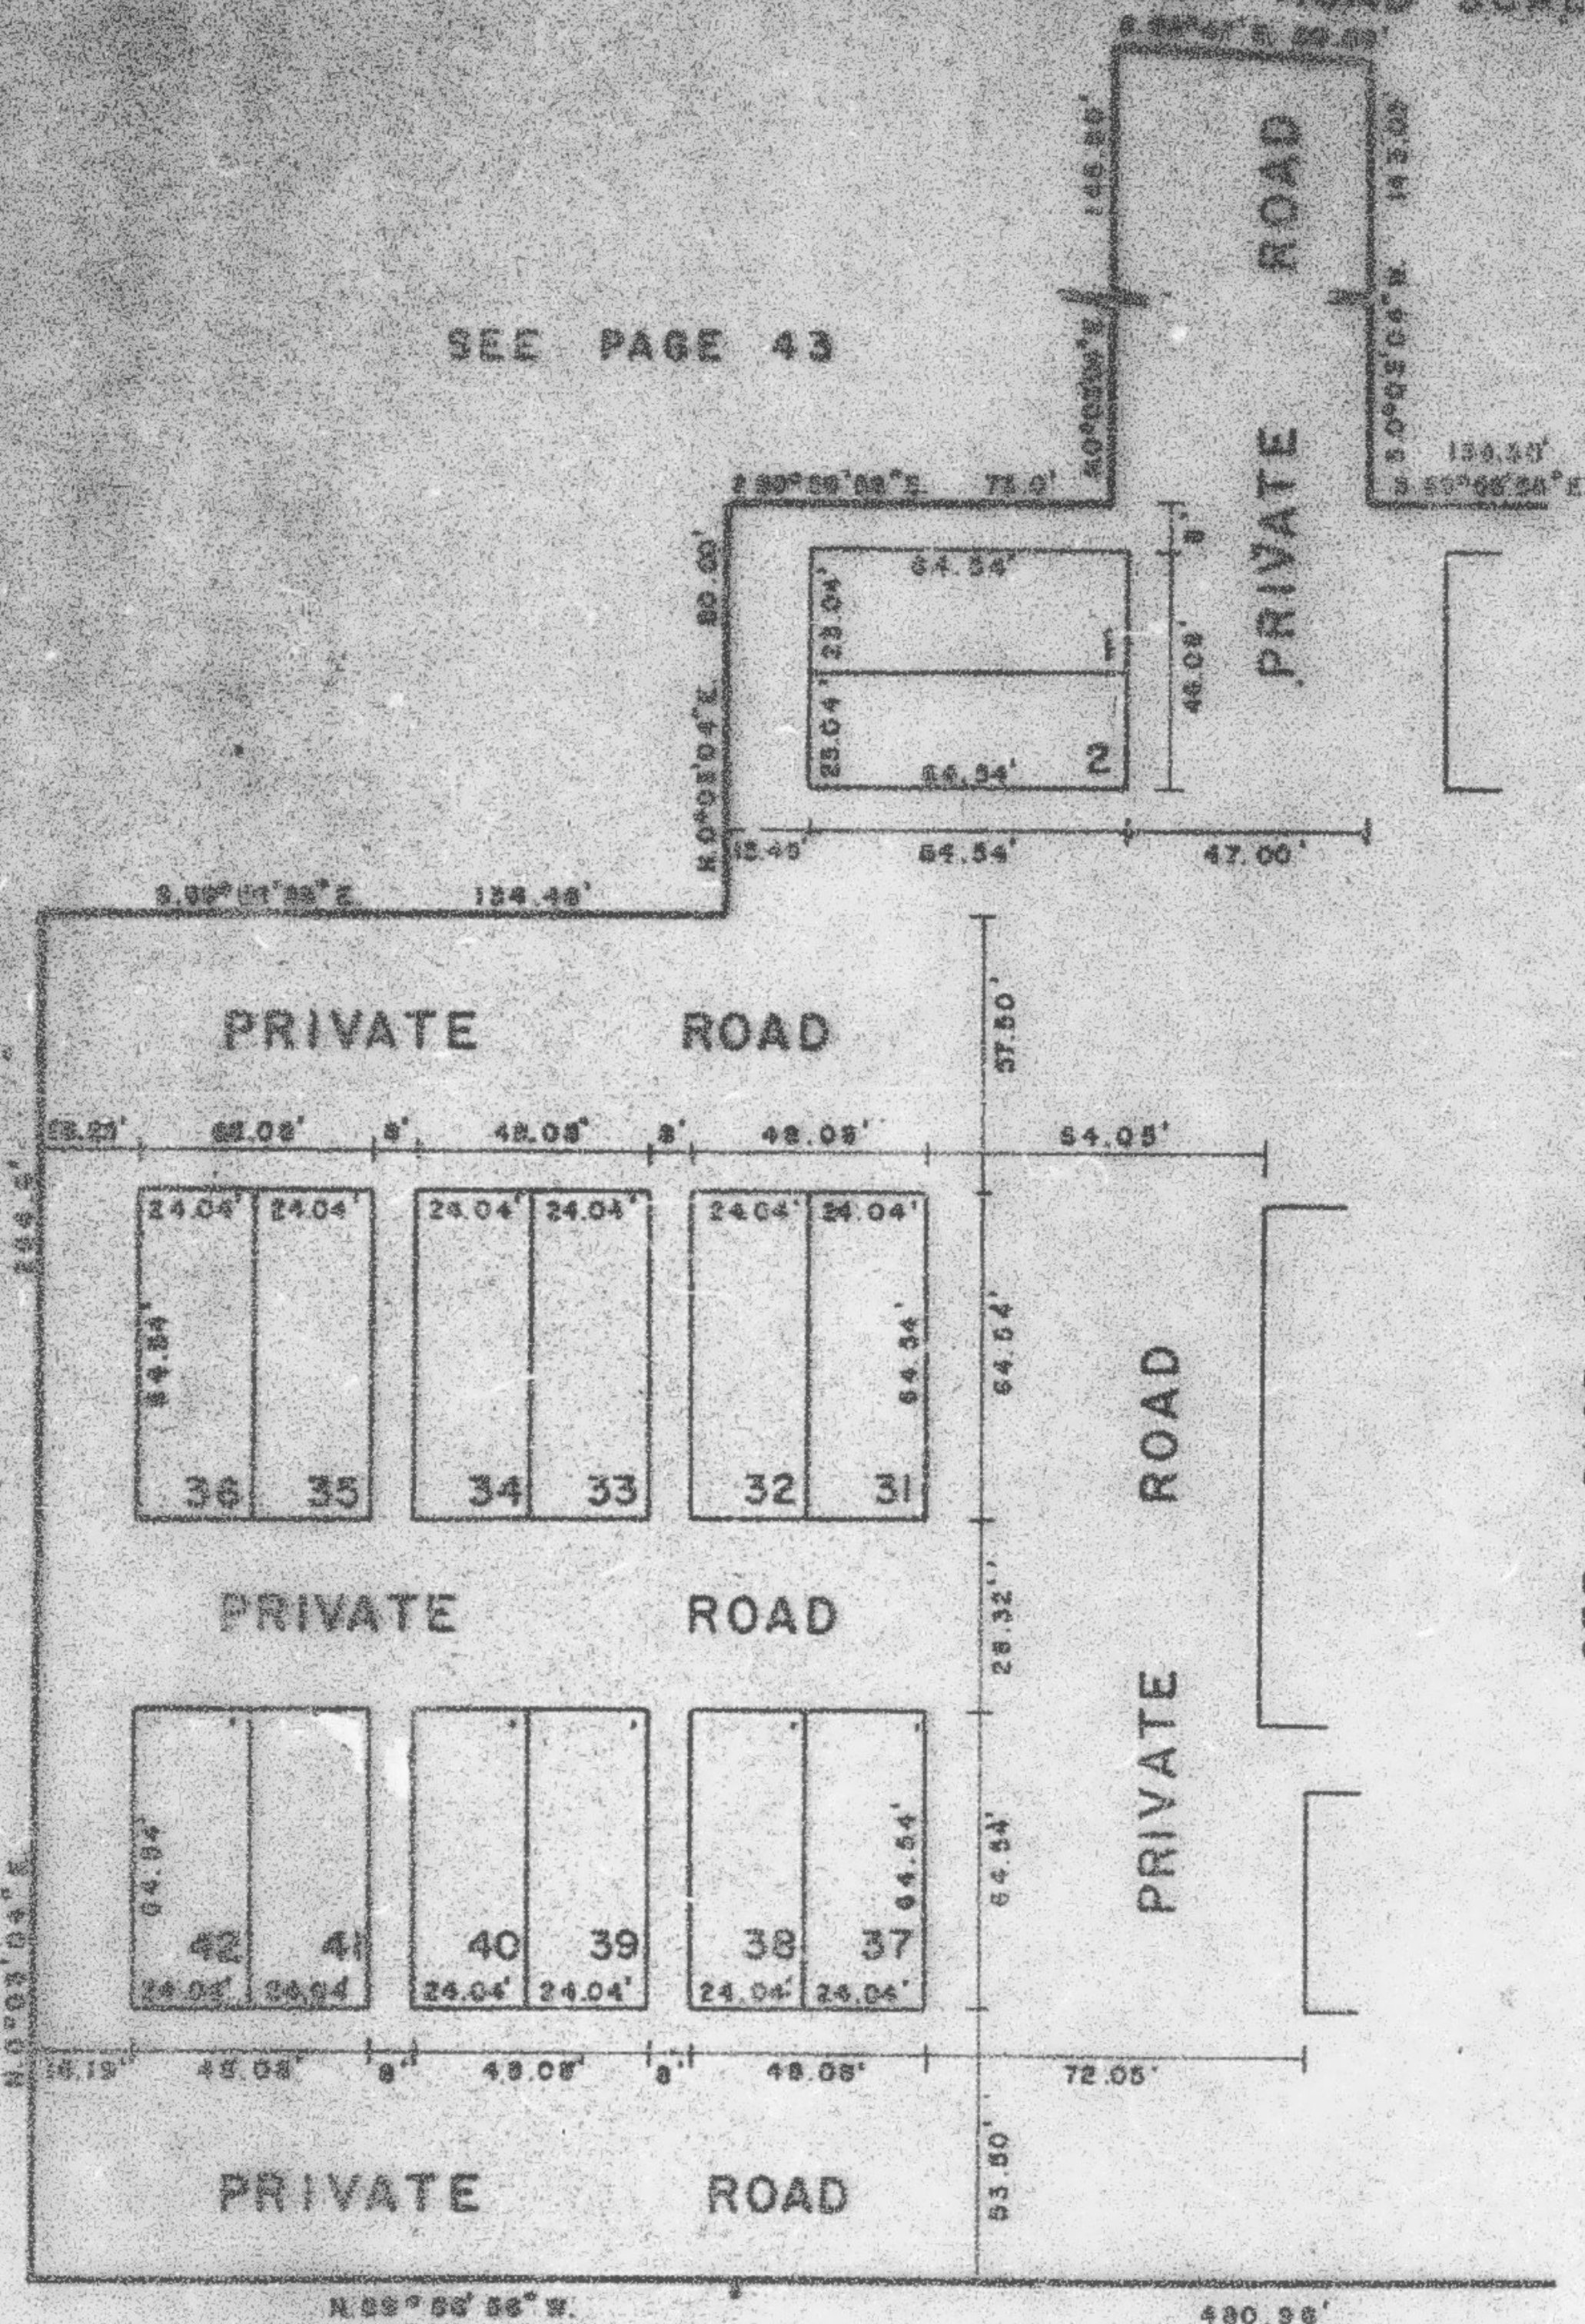

SEE PAGE 166

LOT NO.	NO.	NAME OF OWNERSHIP
1	0001	LAWRENCE J. MAYBERRY Trustee
2	0002	THE LAWRENCE J. MAYBERRY FAMILY TRUST
31	0003	EDWARD H. CLARKSON
32	0004	BRETT D. BLACK & WIFE SUEAN E. BLACK
33	0005	LELAND V. CHILD
34	0006	DON C. STAKER & WIFE DEE ANN
35	0007	
36	0008	
37	0009	
38	0010	
39	0011	LAWRENCE J. MAYBERRY FAMILY TRUST
40	0012	
41	0013	
42	0014	

FOR COMPLETE ENG. DATA
SEE ORIG. DES. PLAN IN
BOOK 24, PAGE 41

SEE PAGE 43