

TAXING UNIT 25

PREFIX 15-165

PEARWOOD PARK

PHASE I, AMENDED


A PLANNED UNIT DEVELOPMENT

LOTS 1-2, 31-42

IN OGDEN CITY

CANYON ROAD SCALE 1" = 40'

SEE PAGE 43

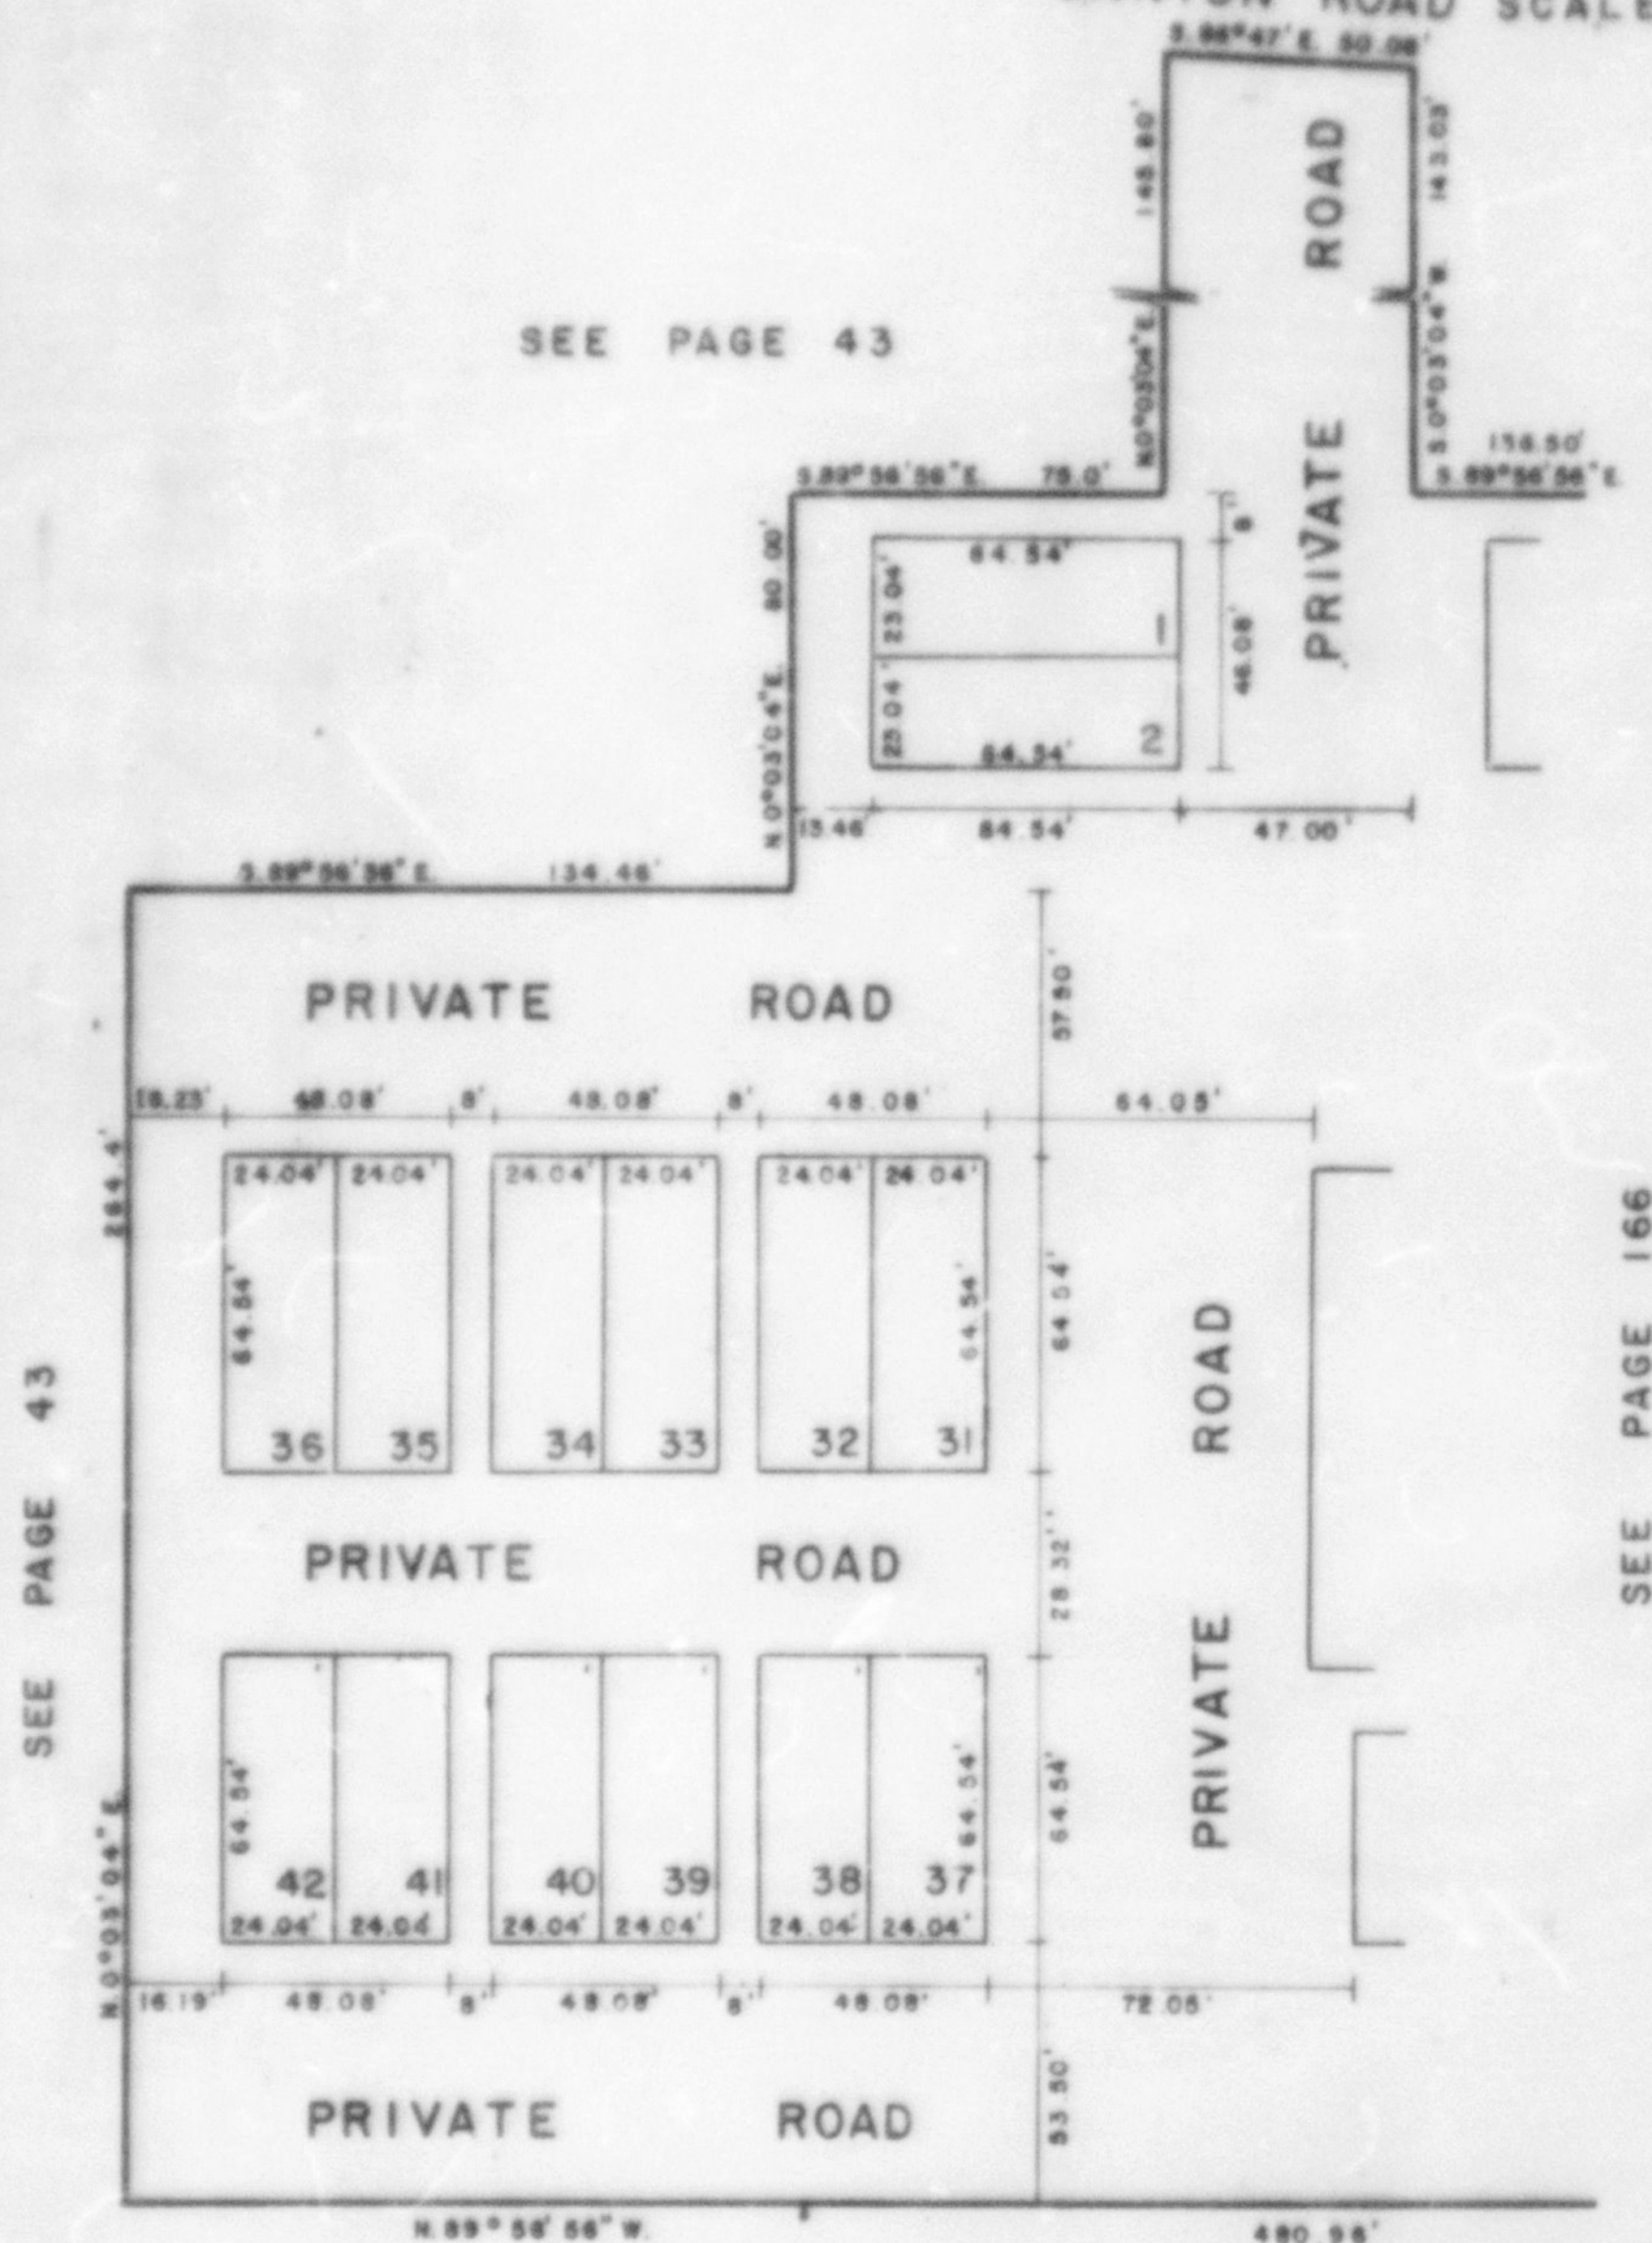

LOT NO.	SERIAL NO.	NAMES OF OWNERSHIP
1	0001	THOMAS E. GORDON
2	0002	DONALD G. LARSON
31	0003	DEBORAH L. CLAYTON
32	0004	CHAD W. CRONQUIST & FLORENCE M.
33	0005	LYNN F. NELSON & WANDA P. NELSON, TRUSTEES
34	0006	DANIEL K. FREI & WIFE SUSAN K.
35	0007	REBECCA WILKINS
36	0008	BRENDA ADGE
37	0009	TIM L. ACKERMAN
38	0010	
39	0011	DAVID E. HAYBERRY
40	0012	DAVID E. HAYBERRY
41	0013	WENDY BRADBURY ET AL.
42	0014	ROBERT MONTGOMERY

FOR COMPLETE ERM DATA
SEE ORIG. DES. PLAT IN
BOOK 24, PAGE 41

SEE PAGE 43