

165


TAXING UNIT: 25

PREFIX : 13 - 165

LOTS 1-2 , 31 - 42

IN OGDEN CITY

CANYON ROAD SCALE 1" = 40'

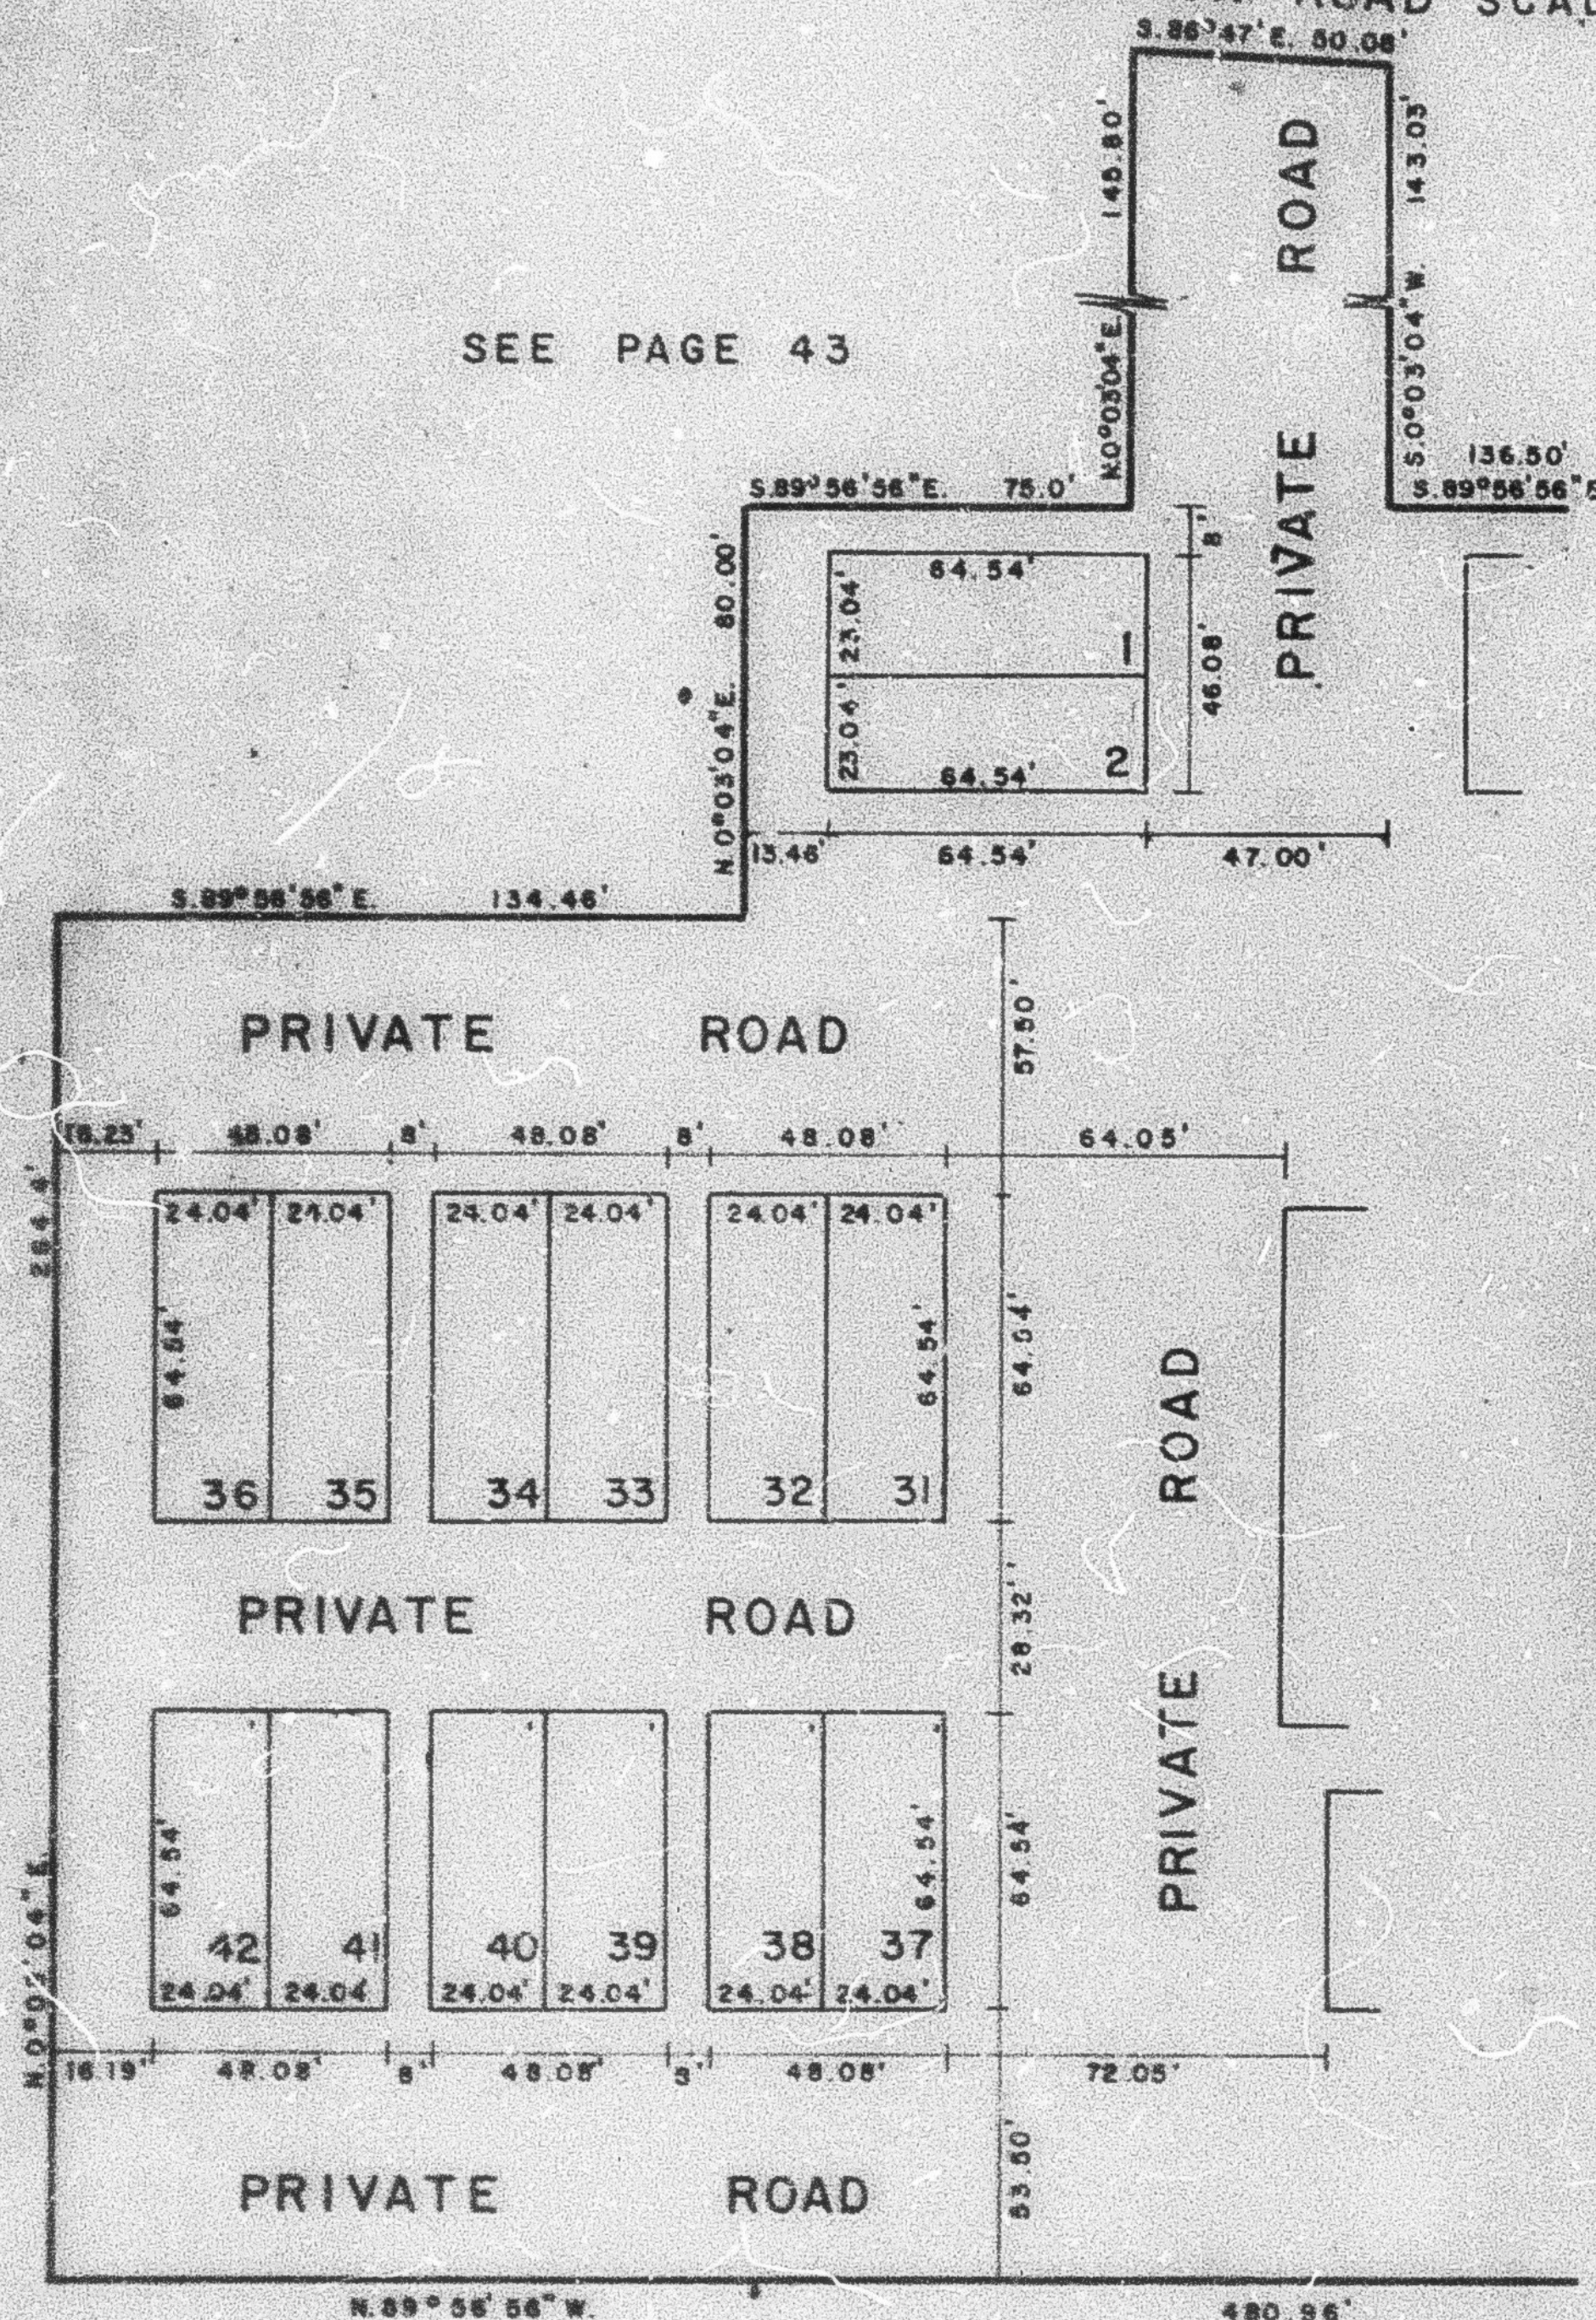

LOT NO	SERIAL NO.	NAMES OF OWNERSHIP
1	0001	TYLER E. GRAHAM
2	0002	JEFFRY W. SPACKMAN & WIFE YVONNE
31	0003	DEBORAH L. CLAWSON
32	0004	CHAD W. CRONQUIST & WIFE LESA M.
33	0005	LYNN F. NELSON & WANDA F. NELSON, TRUSTEES
34	0006	SUSAN K. FREI
35	0007	REBECCA WILKINS
36	0008	BRENDA ACOR
37	0009	ROBERT L. DURRANT & MARY ELLEN ESPERT
38	0010	EARNEST D. CIAMPINI & WIFE CAREN C.
39	0011	
40	0012	TIM L. ACKERMAN
41	0013	WENDY BRADBURY ET AL
42	0014	ROBERT MONTGOMERY

FOR COMPLETE ENG. DATA
SEE ORIG. DES. PLAT IN
BOOK 24 , PAGE 41