

PART OF S.E. 1/4 SEC. 21, T.6 N., R.1 W., S.L.B. 3 M.

166

PEARWOOD PARK

PHASE I


A PLANNED UNIT DEVELOPMENT

LOTS 9-36
IN OGDEN CITY

SCALE 1" = 40'

TAXING UNIT 25

PREFIX 13-166

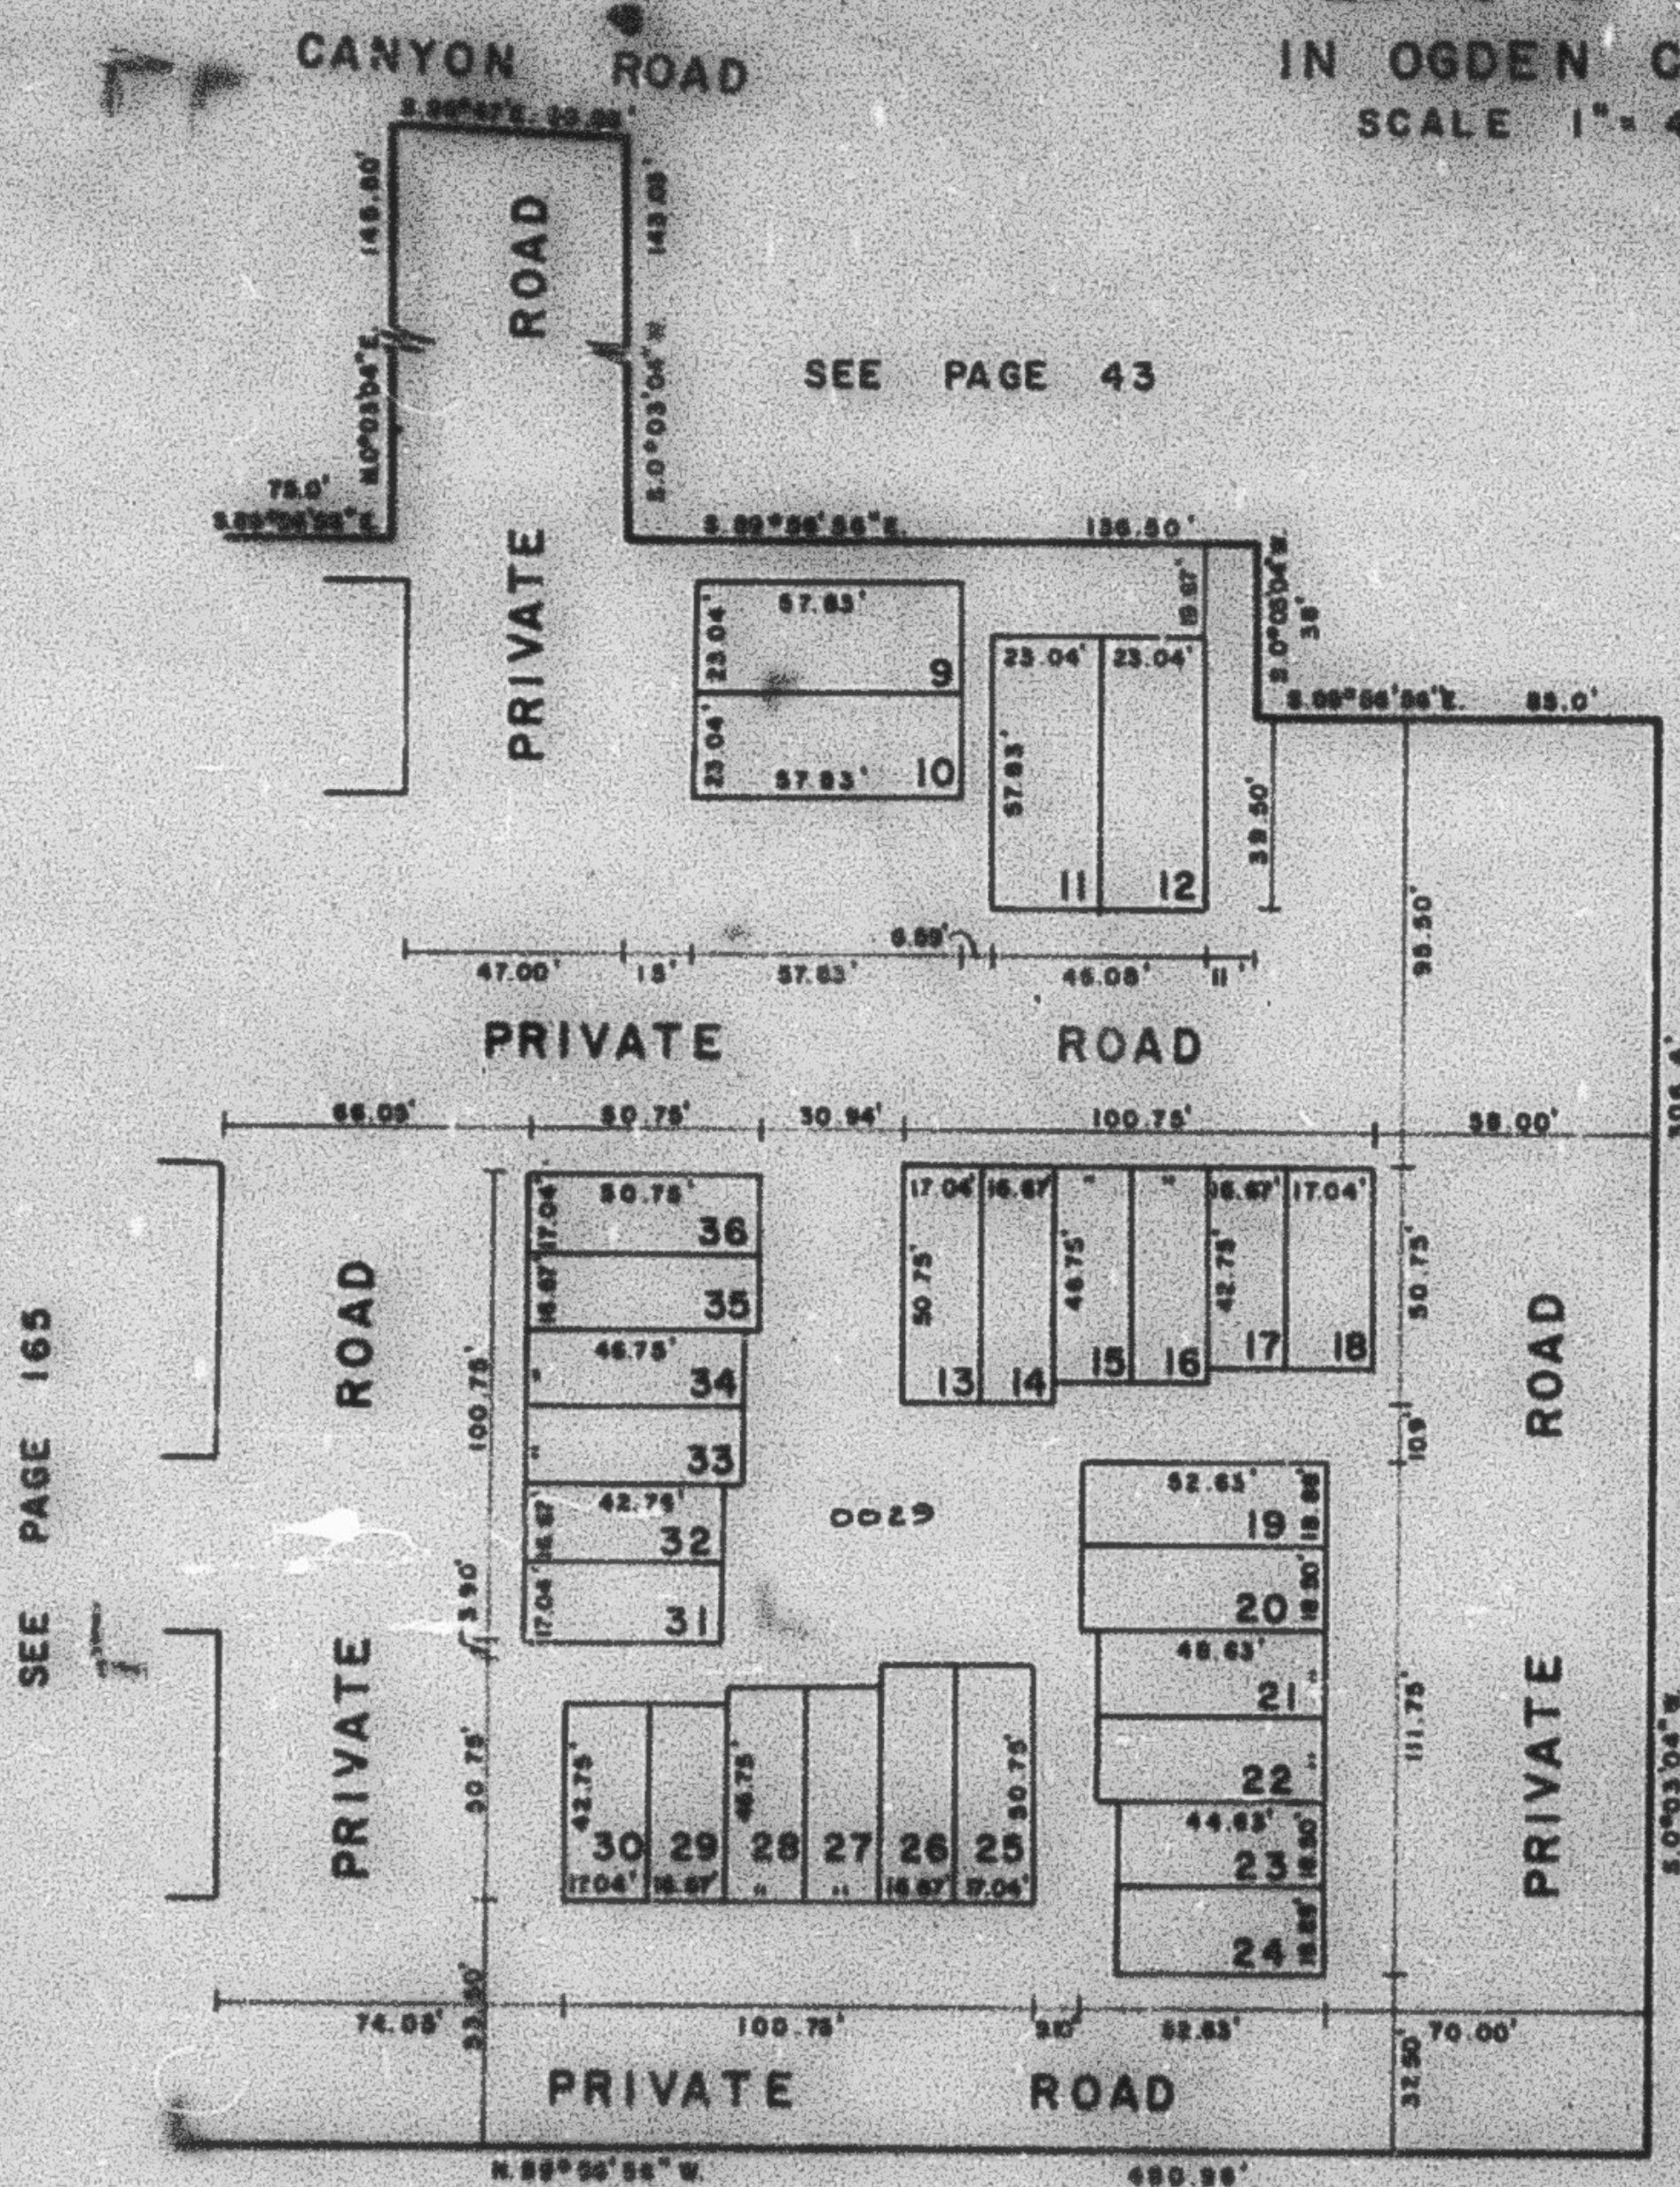

LOT NO	SERIAL NO	NAMES OF OWNERSHIP	LAWRENCE J. MAYBERRY TRUSTEE
9	0001		
10	0002		
11	0003		
12	0004		
13	0005		
14	0006		
15	0007		
16	0008		
17	0009		
18	0010		
19	0011		
20	0012		
21	0013		
22	0014		
23	0015		
24	0016		
25	0017		
26	0018		
27	0019		
28	0020		
29	0021		
30	0022		
31	0023		
32	0024		
33	0025		
34	0026		
35	0027		
36	0028		

FOR COMPLETE ENG. DATA
SEE ORIG. SET, PLAT IN
BOOK 23, PAGE 69