

PART OF S.E. 1/4 SEC. 21, T.6 N., R.1 W., S.L.B. & M.

# PEARWOOD PARK

PHASE I, AMENDED

A PLANNED UNIT DEVELOPMENT


LOTS 3-30

IN OGDEN CITY

SCALE 1" = 40'

TAXING UNIT - 25

PREFIX - 13-165

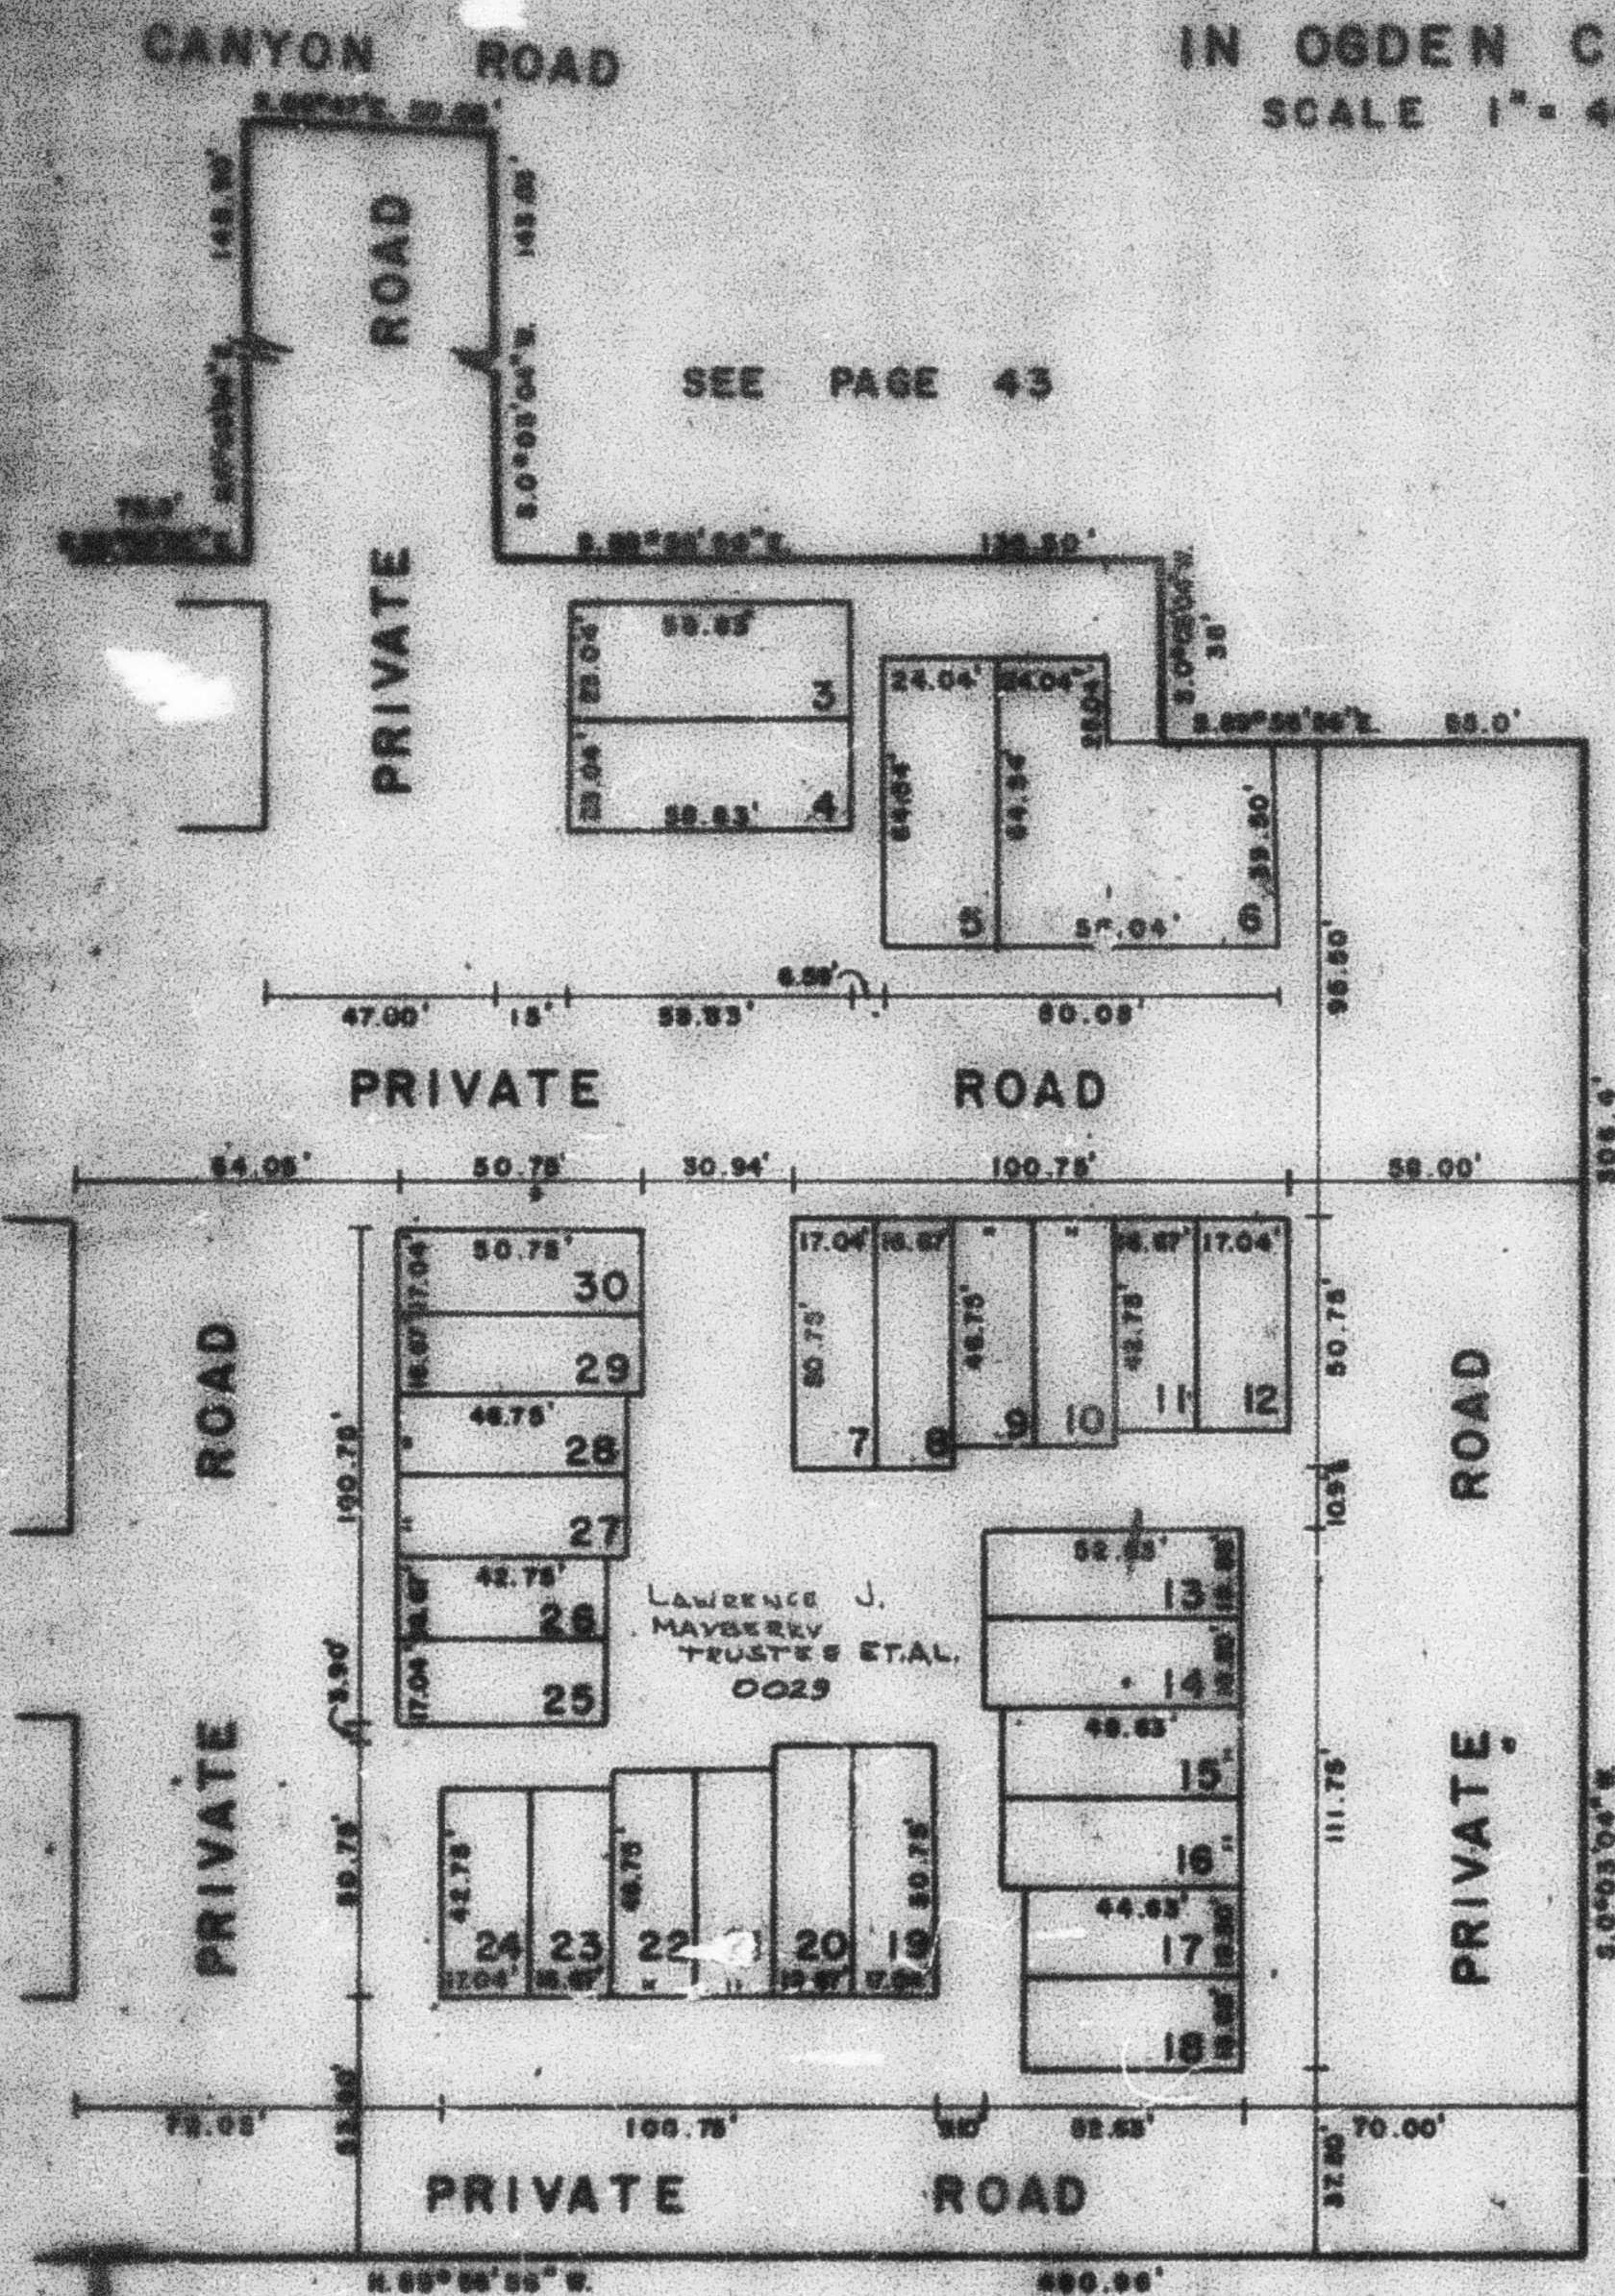

SEE PAGE 43

| LOT NO. | OWNER |
|---------|-------|
| 3       | 0001  |
| 4       | 0002  |
| 5       | 0003  |
| 6       | 0004  |
| 7       | 0005  |
| 8       | 0006  |
| 9       | 0007  |
| 10      | 0008  |
| 11      | 0009  |
| 12      | 0010  |
| 13      | 0011  |
| 14      | 0012  |
| 15      | 0013  |
| 16      | 0014  |
| 17      | 0015  |
| 18      | 0016  |
| 19      | 0017  |
| 20      | 0018  |
| 21      | 0019  |
| 22      | 0020  |
| 23      | 0021  |
| 24      | 0022  |
| 25      | 0023  |
| 26      | 0024  |
| 27      | 0025  |
| 28      | 0026  |
| 29      | 0027  |
| 30      | 0028  |

FOR COMPLETE DATA  
SEE OGDEN CITY PLAT 13  
BOOK 24, PAGE 31