

PART OF S.E. 1/4 SEC. 21, T.6 N., R.1 W., S.L.B. & M.

166

TAXING UNIT: 25


PEARWOOD PARK

PHASE I, AMENDED

A PLANNED UNIT DEVELOPMENT

PREFIX: 13-166

LOTS 3-30
IN OGDEN CITY
SCALE 1" = 40'

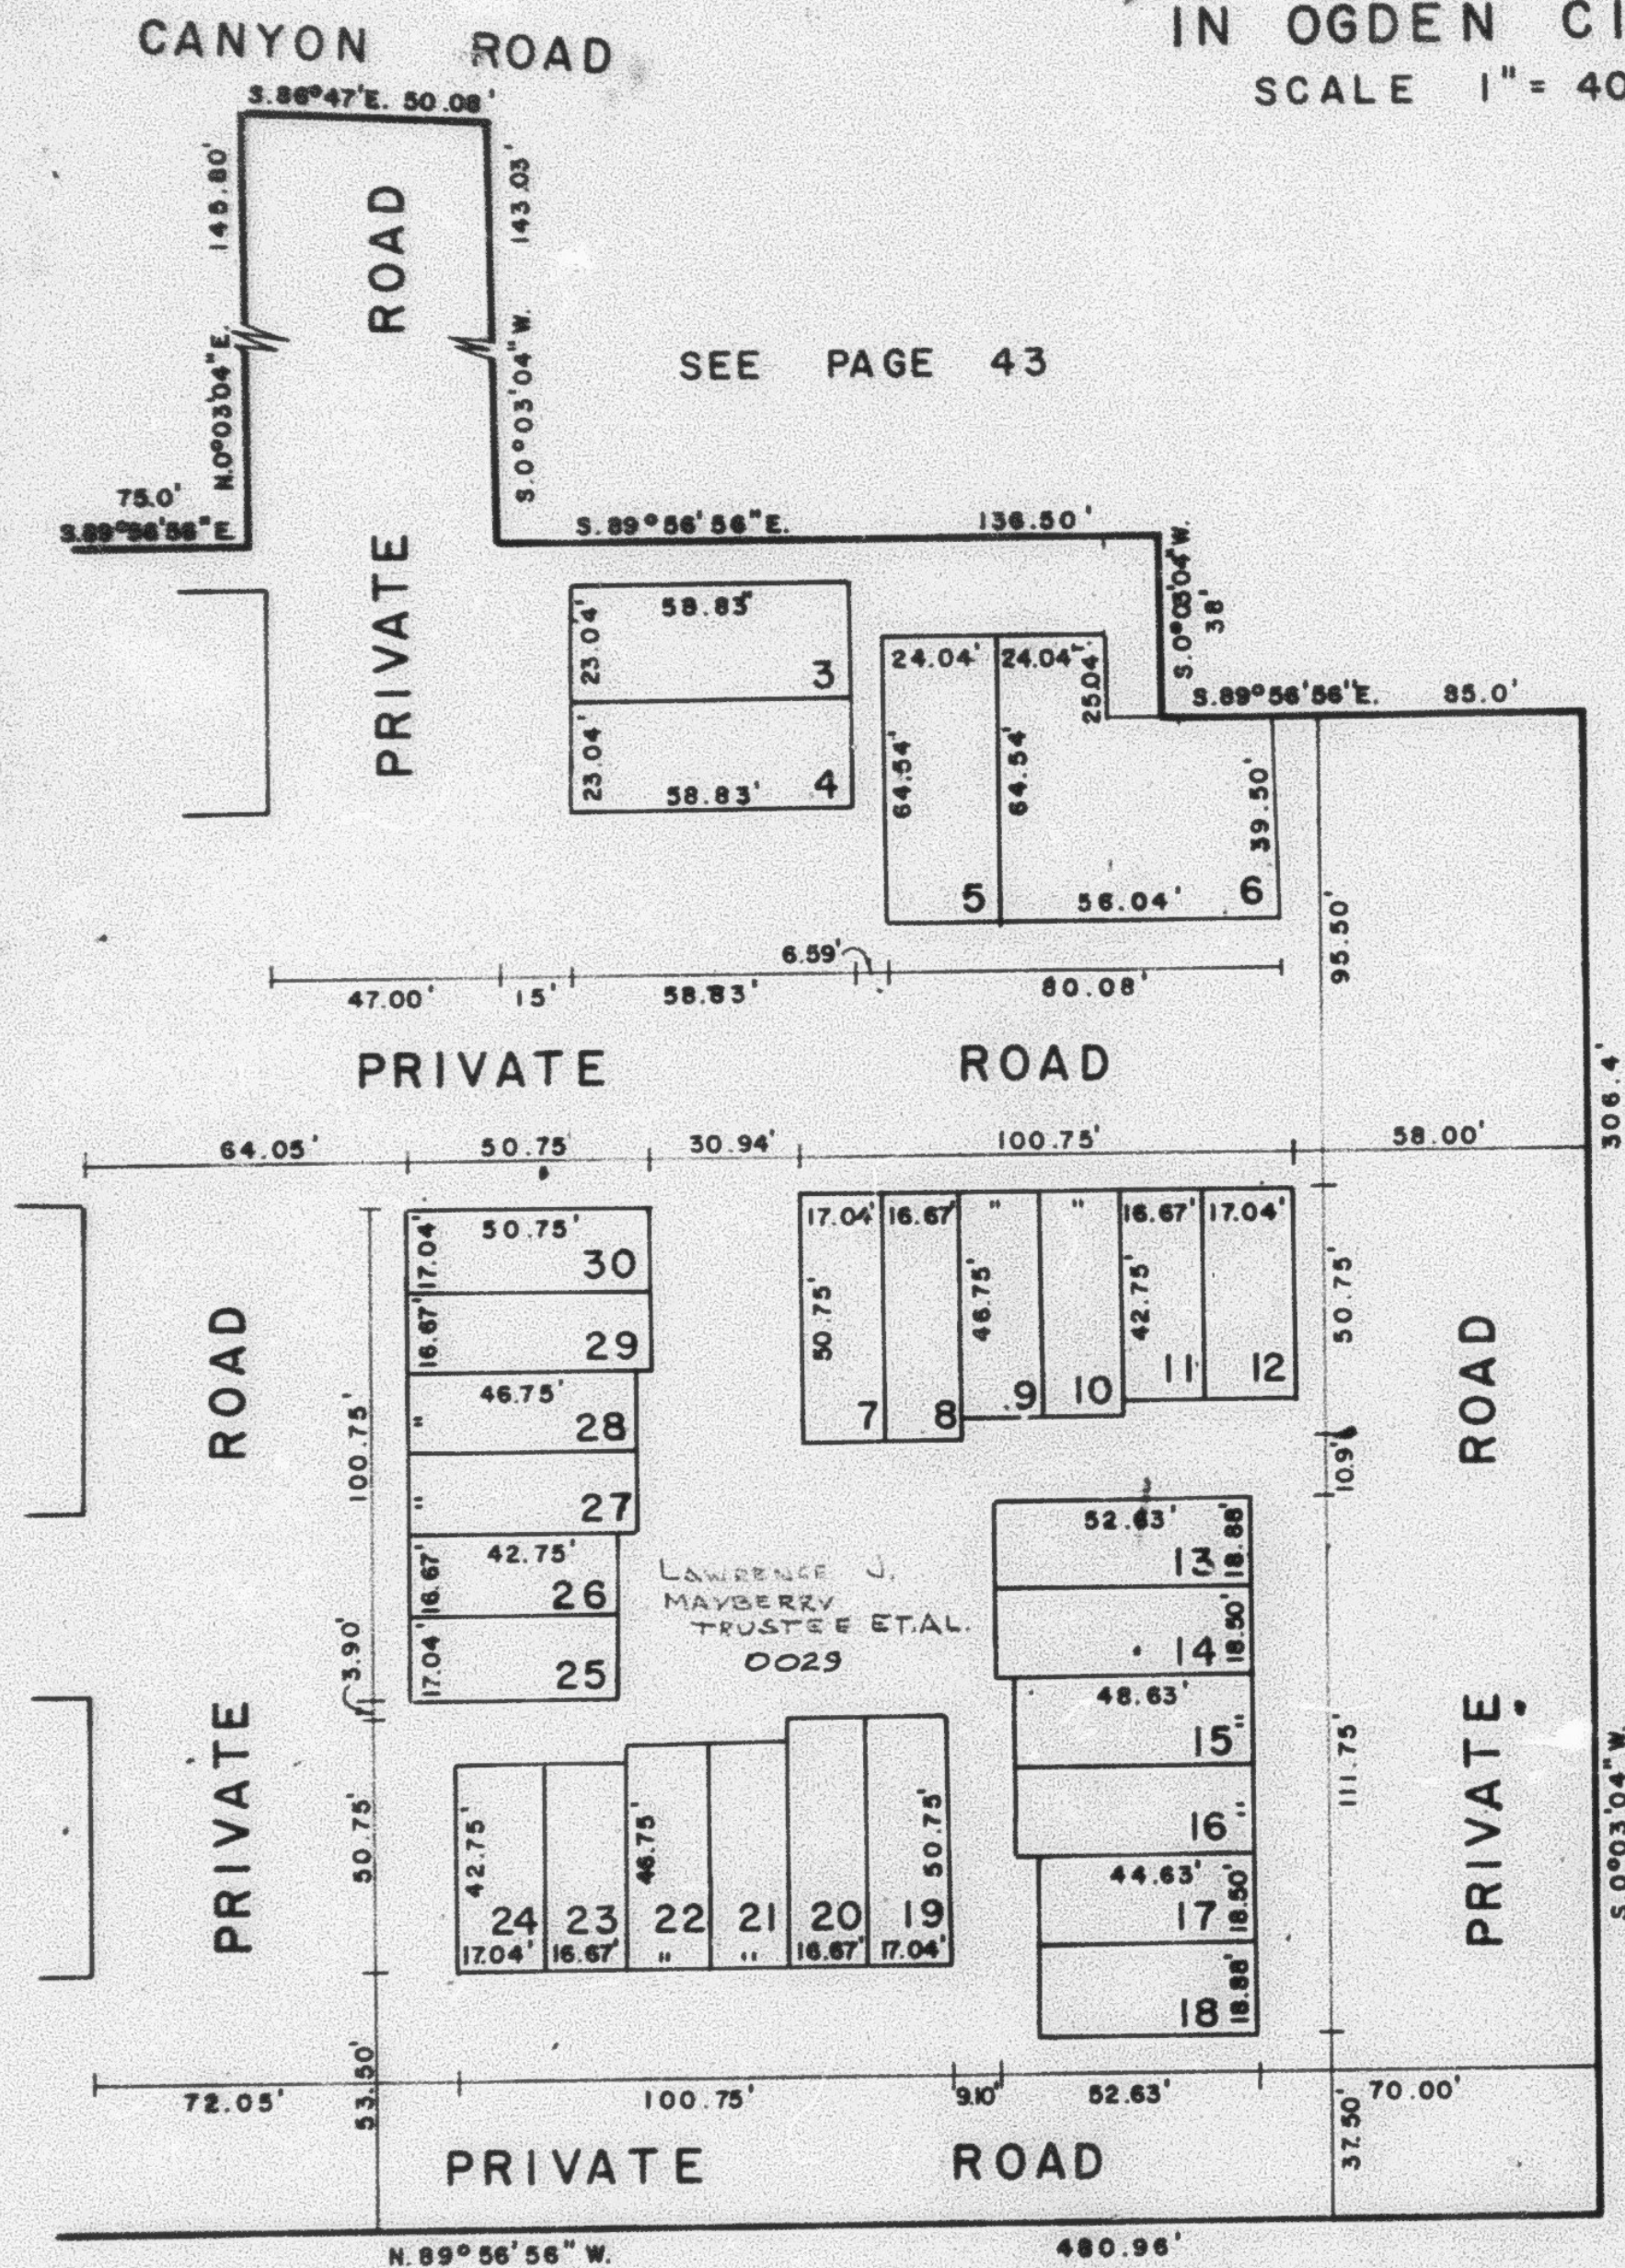

LOT NO	SERIAL NO	NAMES OF OWNERSHIP
3	0001	VICTOR E. JENSEN, VICTOR CRAIG JENSEN & ANN P. JENSEN
4	0002	VICTOR C. JENSEN & W.F. ANN P.
5	0003	
6	0004	
7	0005	KENDALL A. LANGEBERG & W.F. BETTY J.
8	0006	
9	0007	
10	0008	
11	0009	
12	0010	
13	0011	KENDALL A. LANGEBERG & W.F. BETTY J.
14	0012	
15	0013	
16	0014	
17	0015	
18	0016	
19	0017	VICKI C. TURNER
20	0018	
21	0019	
22	0020	
23	0021	
24	0022	
25	0023	VICKIE C. TURNER
26	0024	
27	0025	
28	0026	
29	0027	
30	0028	

FOR COMPLETE ENG. DATA
SEE ORIG. DED. PLAT IN
BOOK 24, PAGE 41

W.F.J. 4-81