

PART OF S.E. 1/4 SEC. 21, T. 6 N., R. 1 W., S.L.B. & M.


155

PEARWOOD PARK
PHASE I, AMENDED
A PLANNED UNIT DEVELOPMENT

TAXING UNIT 25

PREFIX 13-155

LOTS 3-30
IN OGDEN CITY
SCALE 1" = 40'

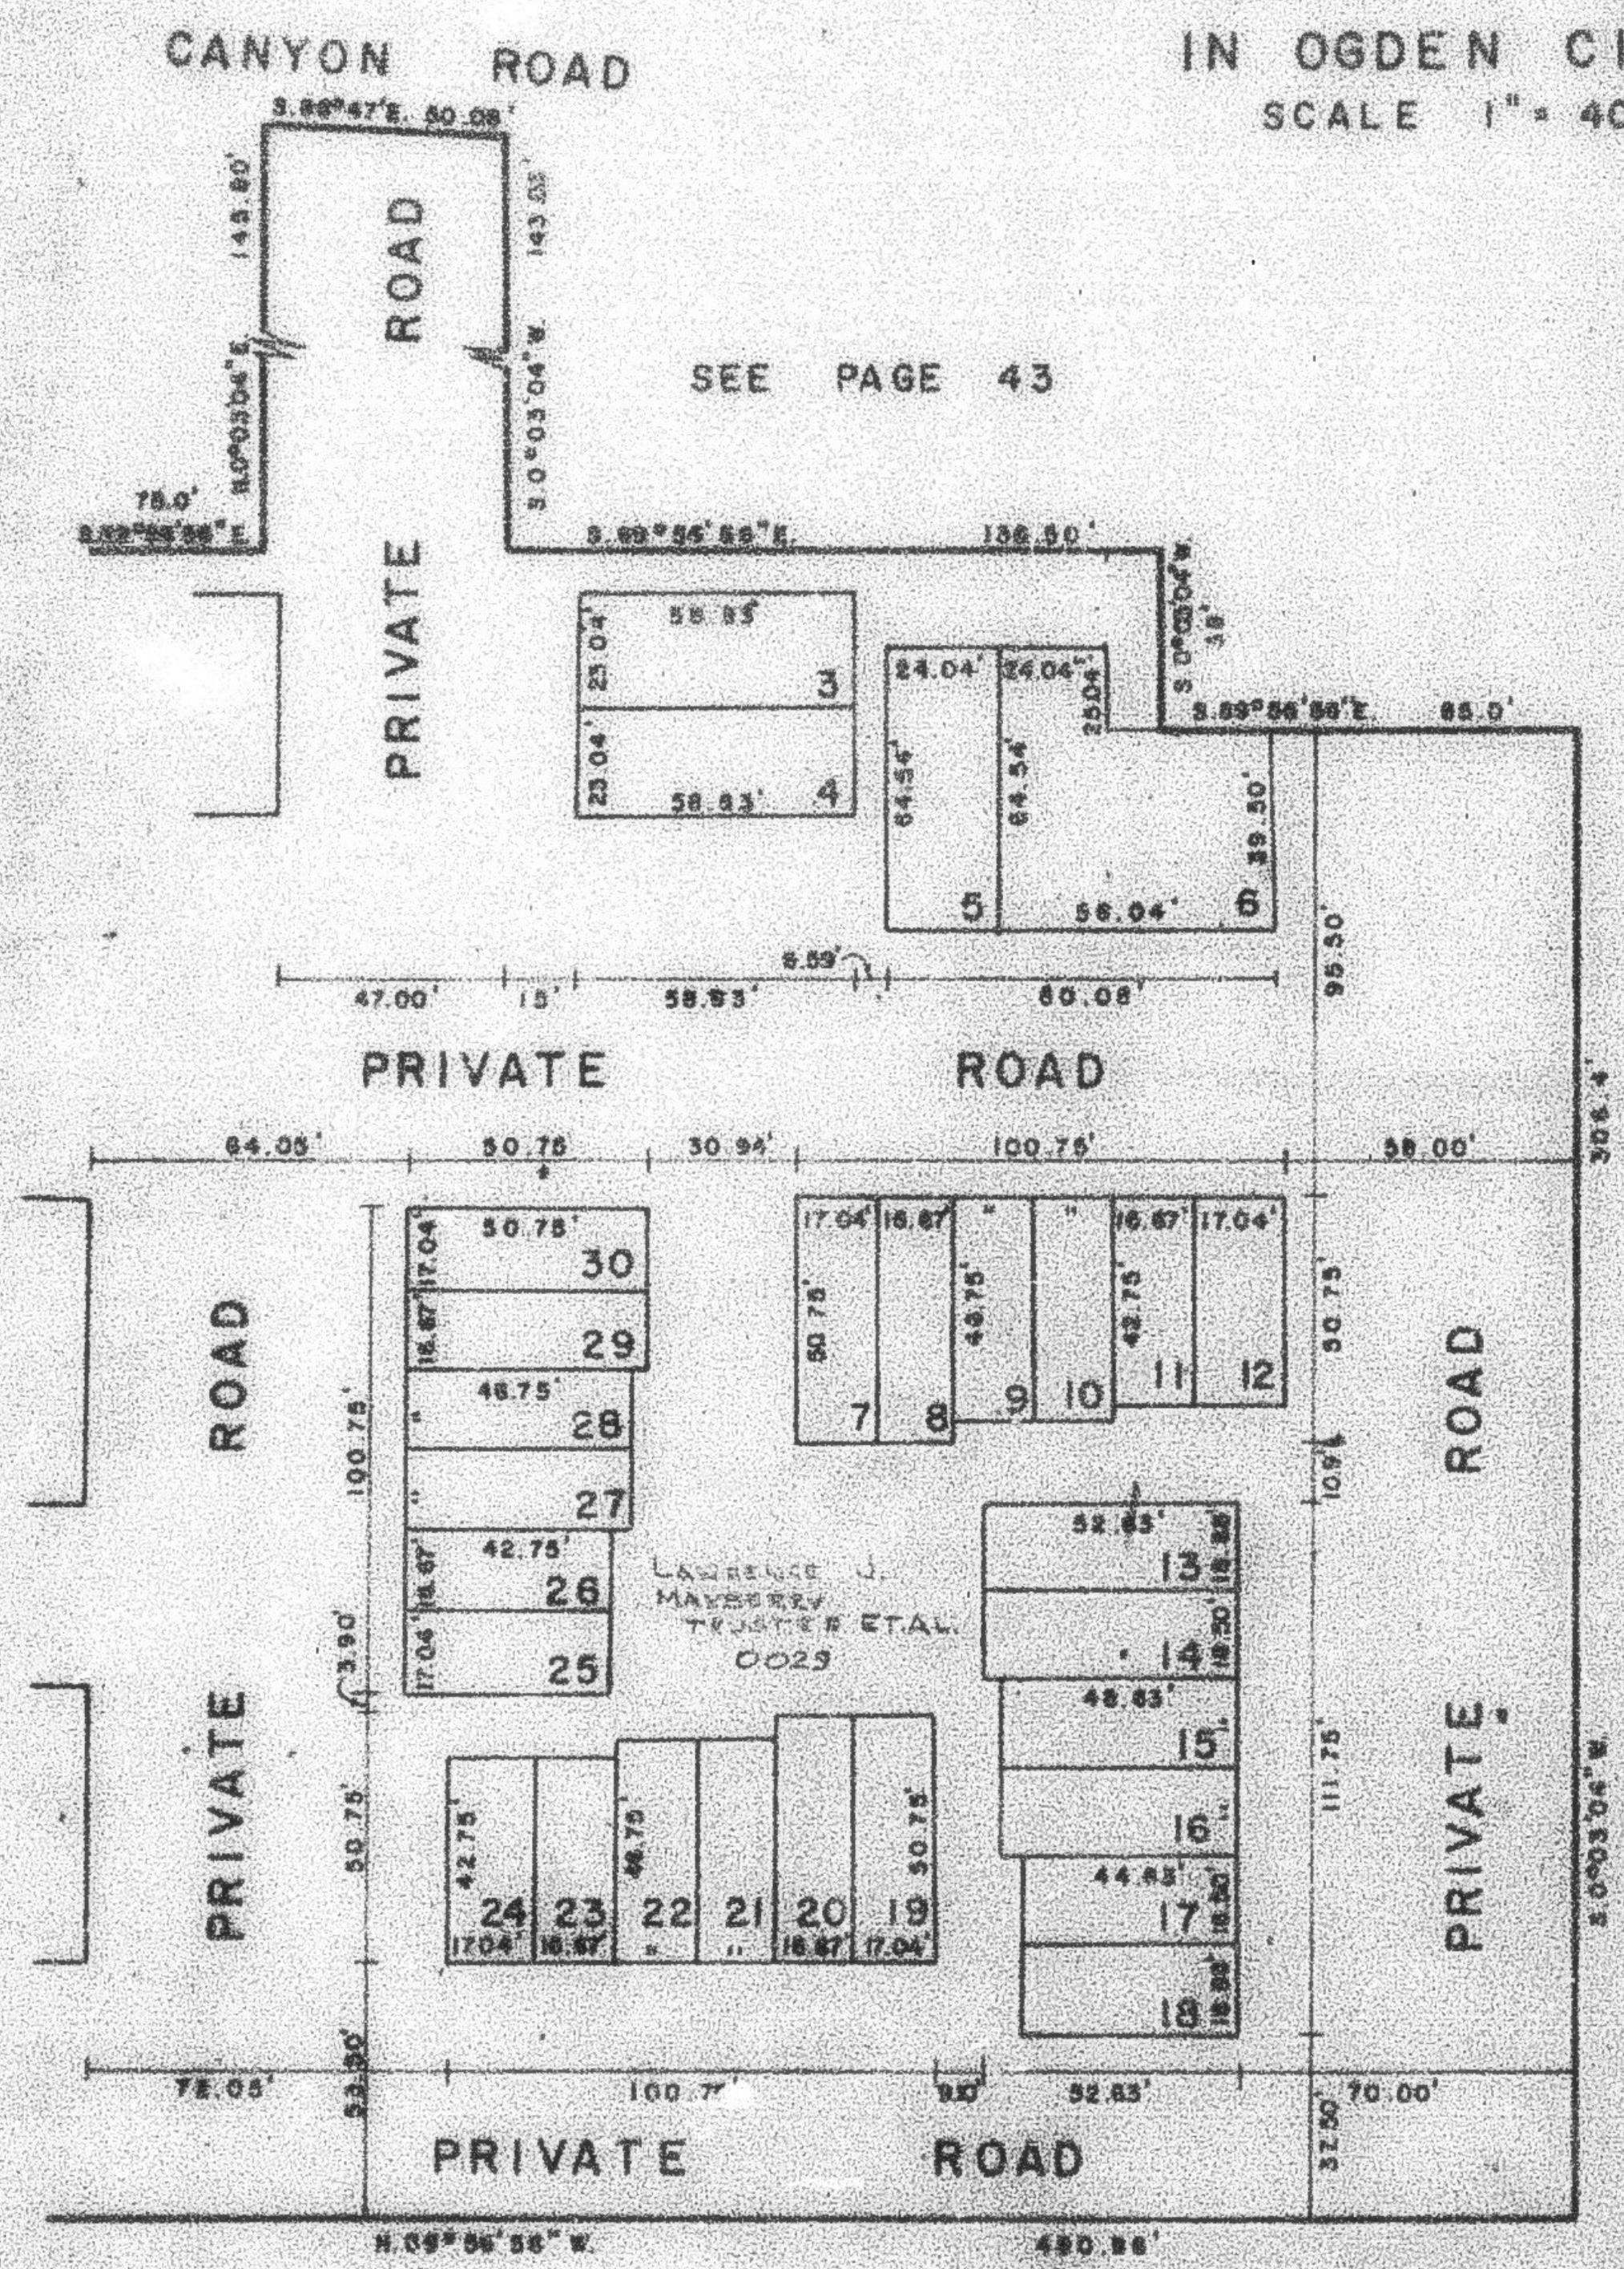

LOT NO	SERIAL NO	NAME OF OWNERSHIP
3	0001	JOHN CRAIG JENSEN & ANN R. JENSEN
4	0002	VICTOR C. JENSEN & WIFE ANN D.
5	0003	
6	0004	
7	0005	JAMES A. ADAMS
8	0006	
9	0007	
10	0008	
11	0009	
12	0010	
13	0011	OGDEN FIRST FEDERAL SAVINGS AND LOAN ASSN.
14	0012	
15	0013	
16	0014	
17	0015	
18	0016	
19	0017	JAMES A. ADAMS
20	0018	
21	0019	
22	0020	
23	0021	
24	0022	
25	0023	
26	0024	
27	0025	
28	0026	
29	0027	
30	0028	

SEE PAGE 165

SEE PAGE 43