

TAXING UNIT 25

PREFIX 13-155

PEARWOOD PARK


PHASE I, AMENDED

A PLANNED UNIT DEVELOPMENT

LOTS 3-30

IN OGDEN CITY

SCALE 1" = 40'

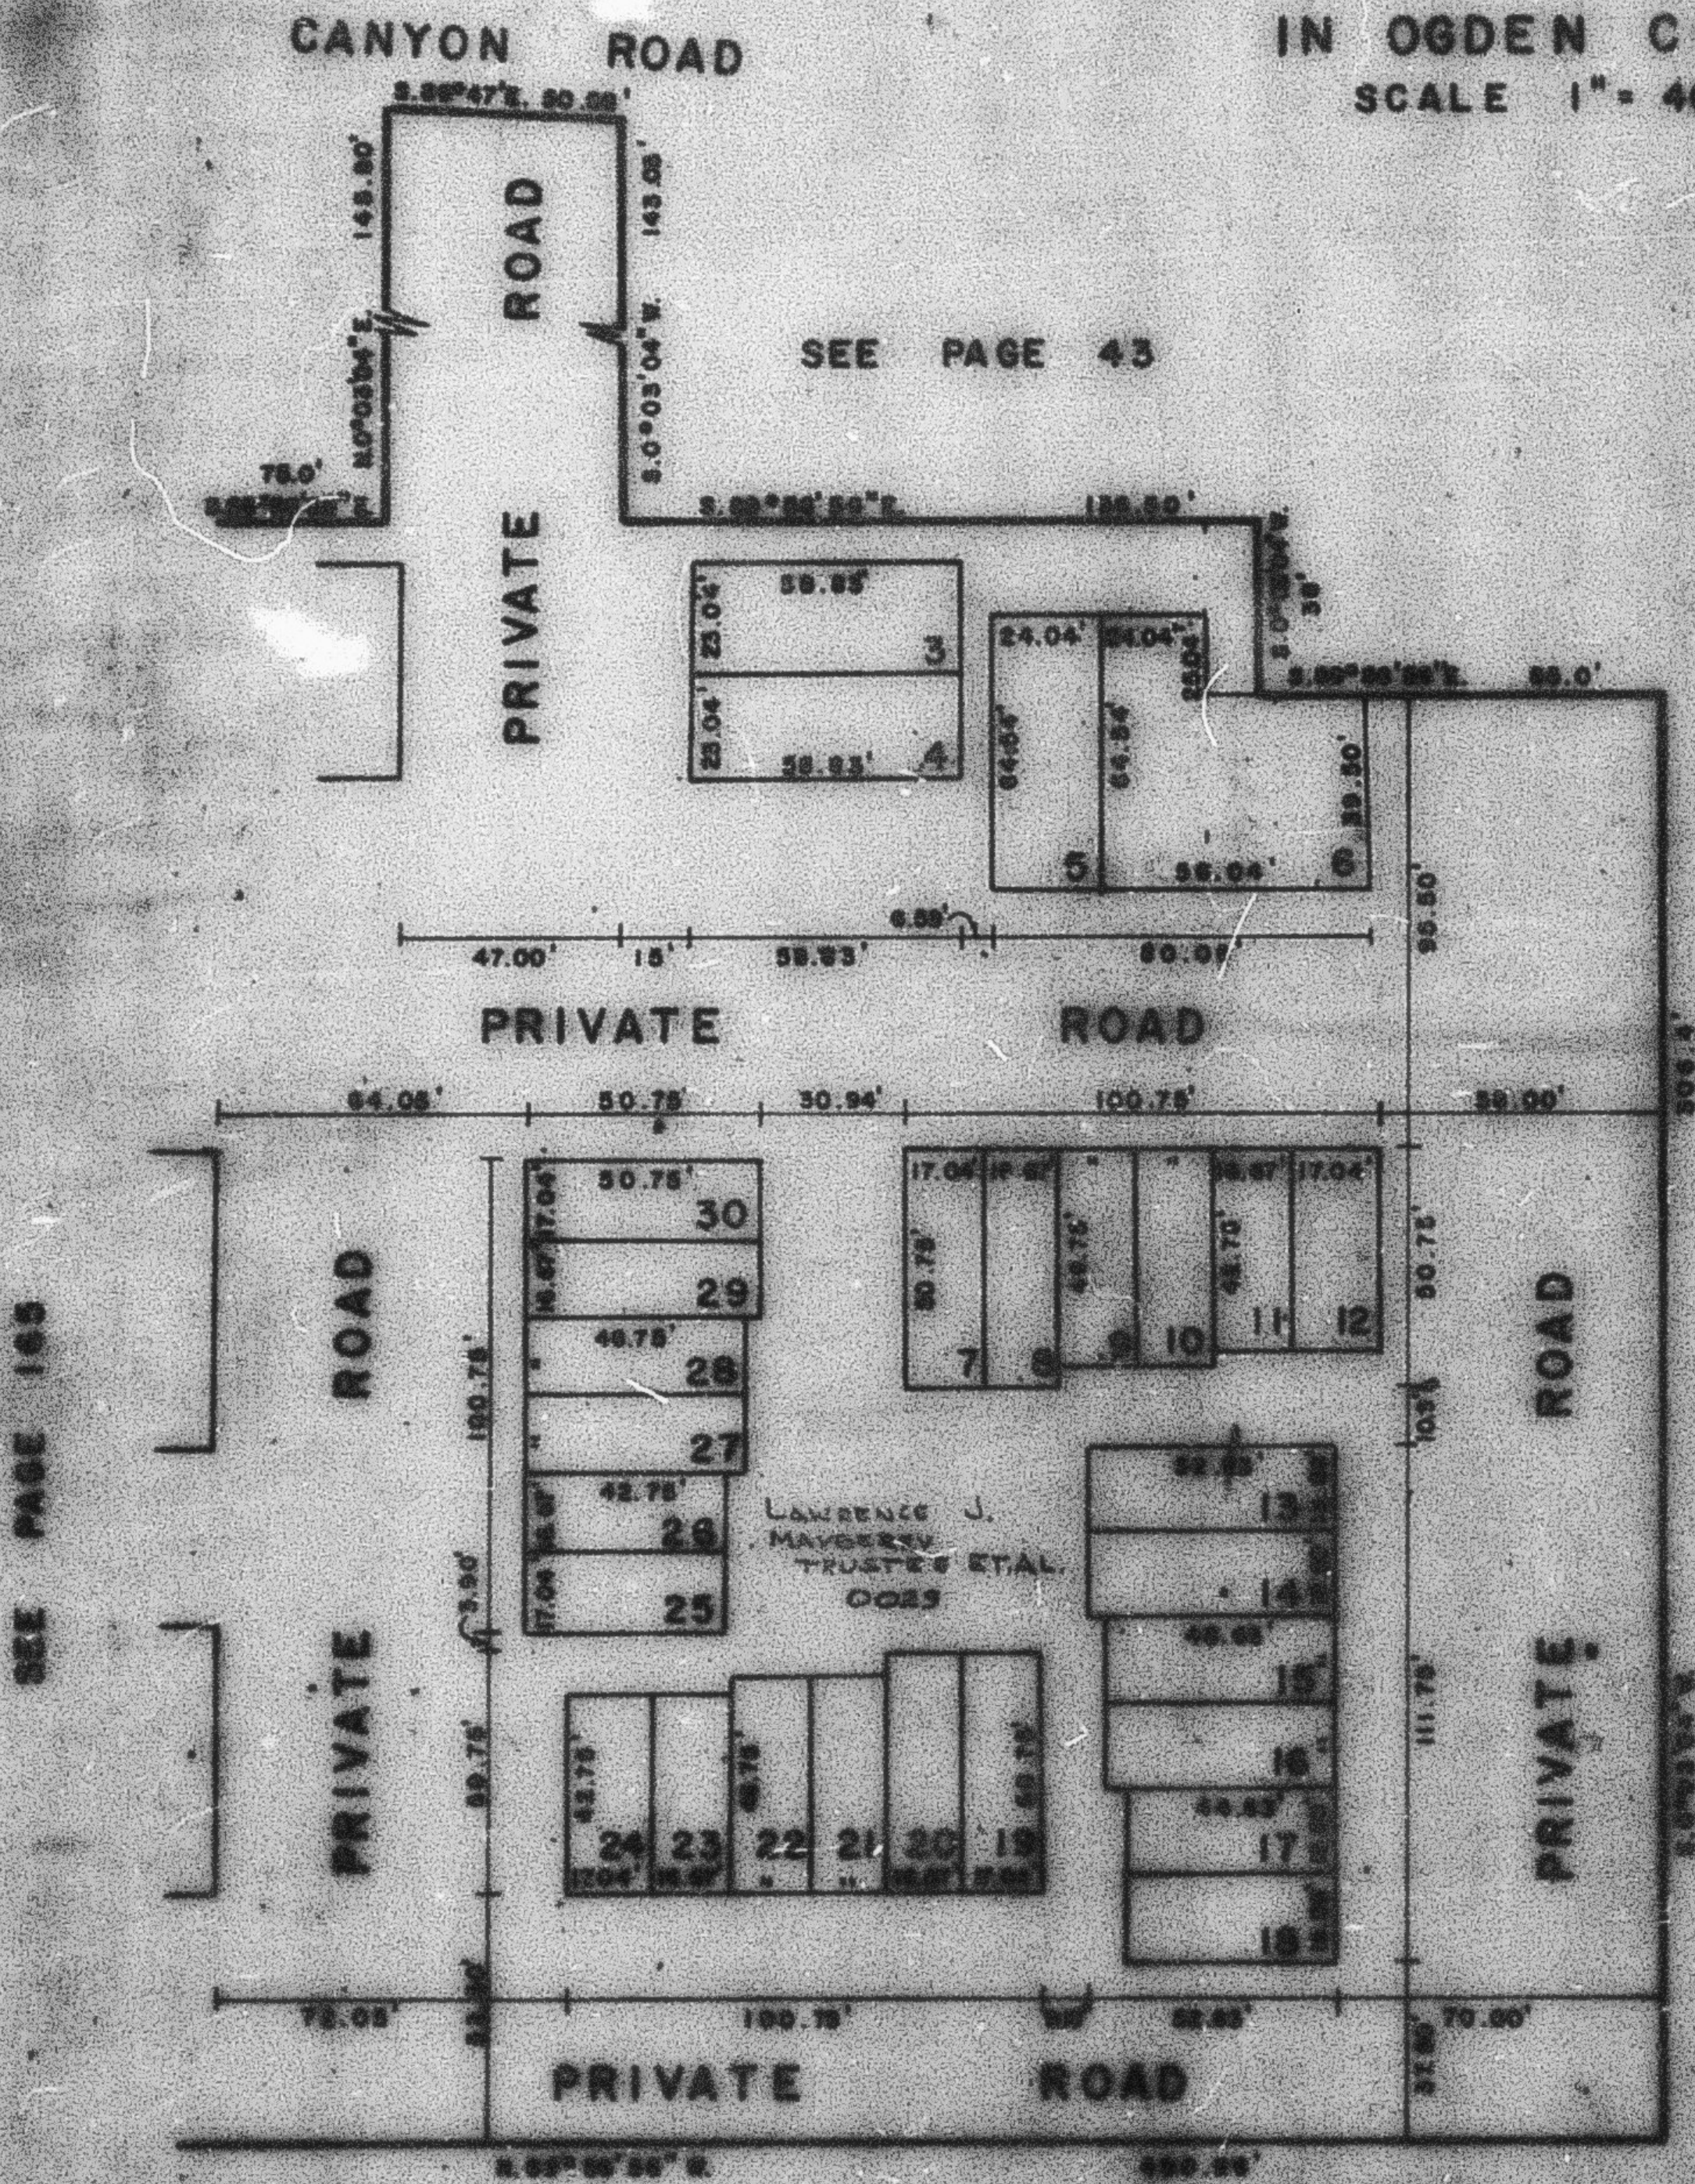

SEE PAGE 43

LOT NO	TRAIL NO	NAME OF OWNER	LAWRENCE J. MAYBERRY TRUSTEES
3	0001	VICTOR C. JENSEN & ANN P. JENSEN	
4	0002	VICTOR C. JENSEN & ANN P.	
5	0003		
6	0004		
7	0005	JAMES A. ALAND	
8	0006		
9	0007		
10	0008		
11	0009		
12	0010		
13	0011	JAMES A. ALAND	
14	0012		
15	0013		
16	0014		
17	0015		
18	0016		
19	0017	JAMES A. ALAND	
20	0018		
21	0019		
22	0020		
23	0021		
24	0022		
25	0023		
26	0024		
27	0025		
28	0026		
29	0027		
30	0028		

SEE PAGE 43