

PLAT OF S.E. 1/4 SEC. 21, T.6N., R.1W., S.1E.M.

PEARWOOD PARK

PHASE I, AMENDED

A PLANNED UNIT DEVELOPMENT


LOTS 3-30

IN OGDEN CITY

SCALE 1" = 40'

PREFIX 15-155

DAVING UNIT - 23

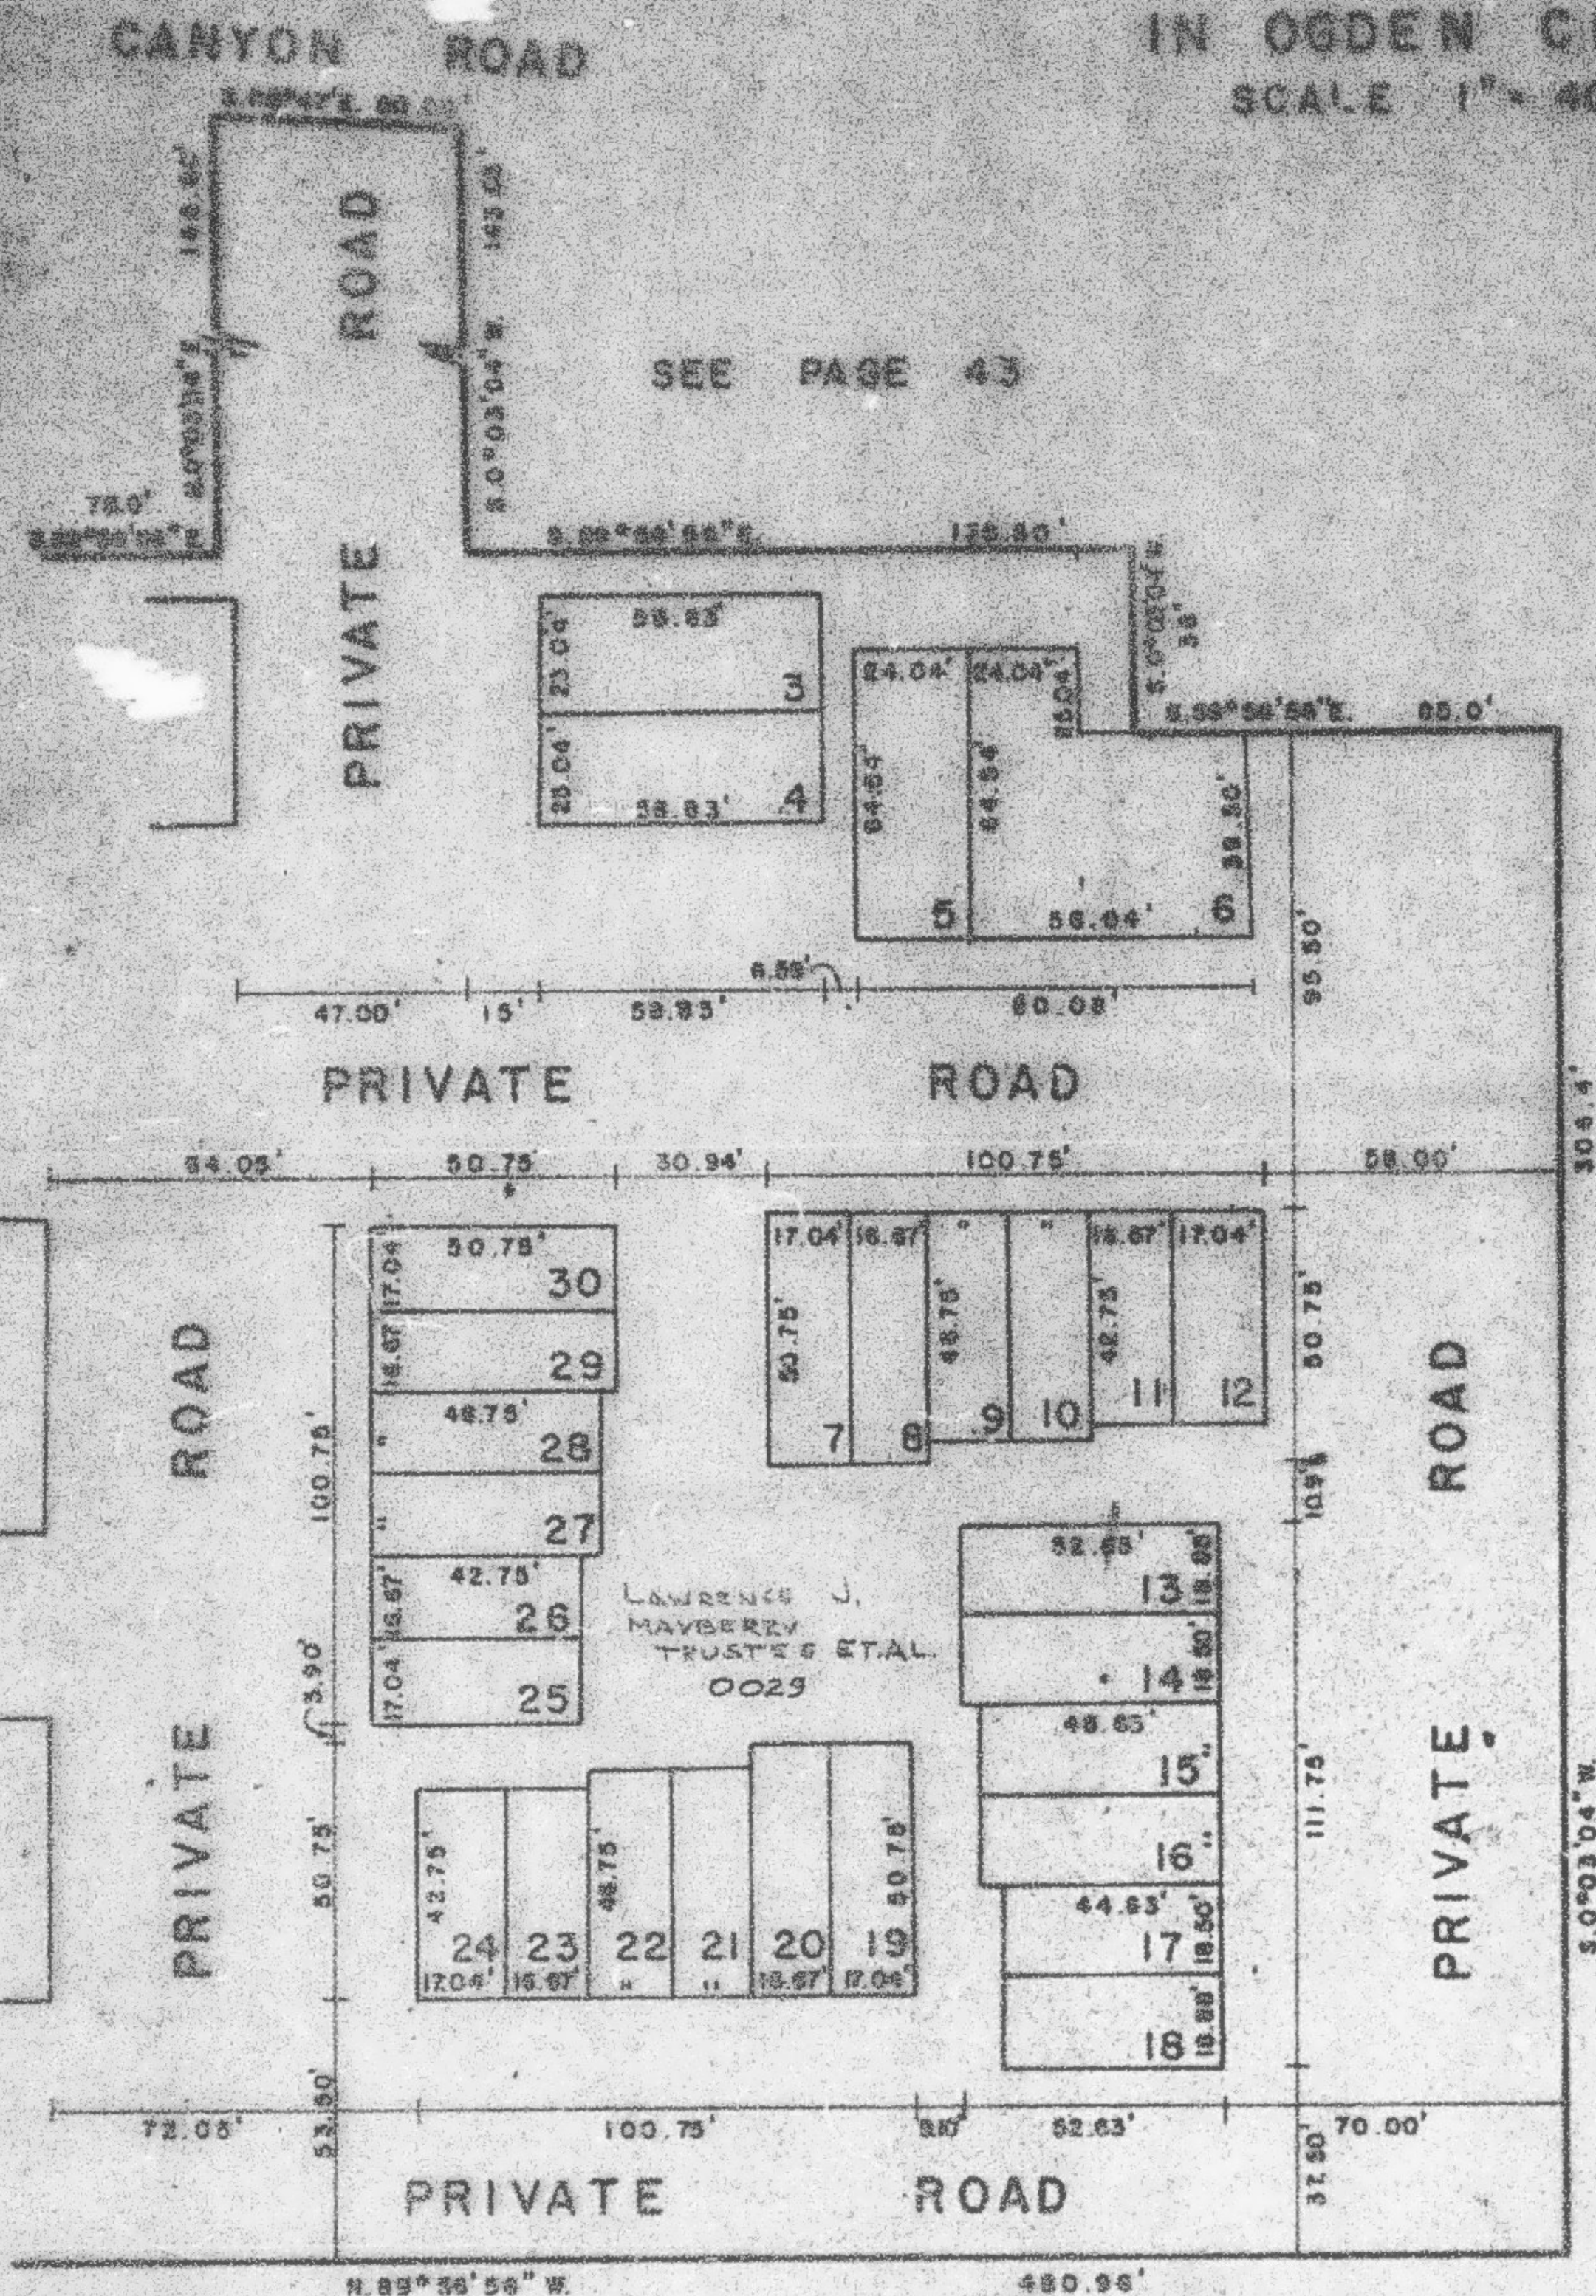

SEE PAGE 43

LOT NO.	TRAIL NO.	NAME OF OWNER
3	0001	VICTOR C. JENSEN & ANNE P. JENSEN
4	0002	VICTOR C. JENSEN & ANNE P. JENSEN
5	0003	
6	0004	
7	0005	JAMES A. ALAND
8	0006	
9	0007	
10	0008	
11	0009	
12	0010	
13	0011	JAMES A. ALAND
14	0012	
15	0013	
16	0014	
17	0015	
18	0016	
19	0017	JAMES A. ALAND
20	0018	
21	0019	
22	0020	
23	0021	
24	0022	
25	0023	
26	0024	
27	0025	
28	0026	
29	0027	
30	0028	

FOR COMPLETE ENG. DATA
SEE ORIG. SUB. PLAT IN
BOOK 24, PAGE 41