

TAXING UNIT 25

PEARWOOD PARK


PHASE I, AMENDED

A PLANNED UNIT DEVELOPMENT

PREFIX 13-166

LOTS 3-30
IN OGDEN CITY

SCALE 1" = 40'

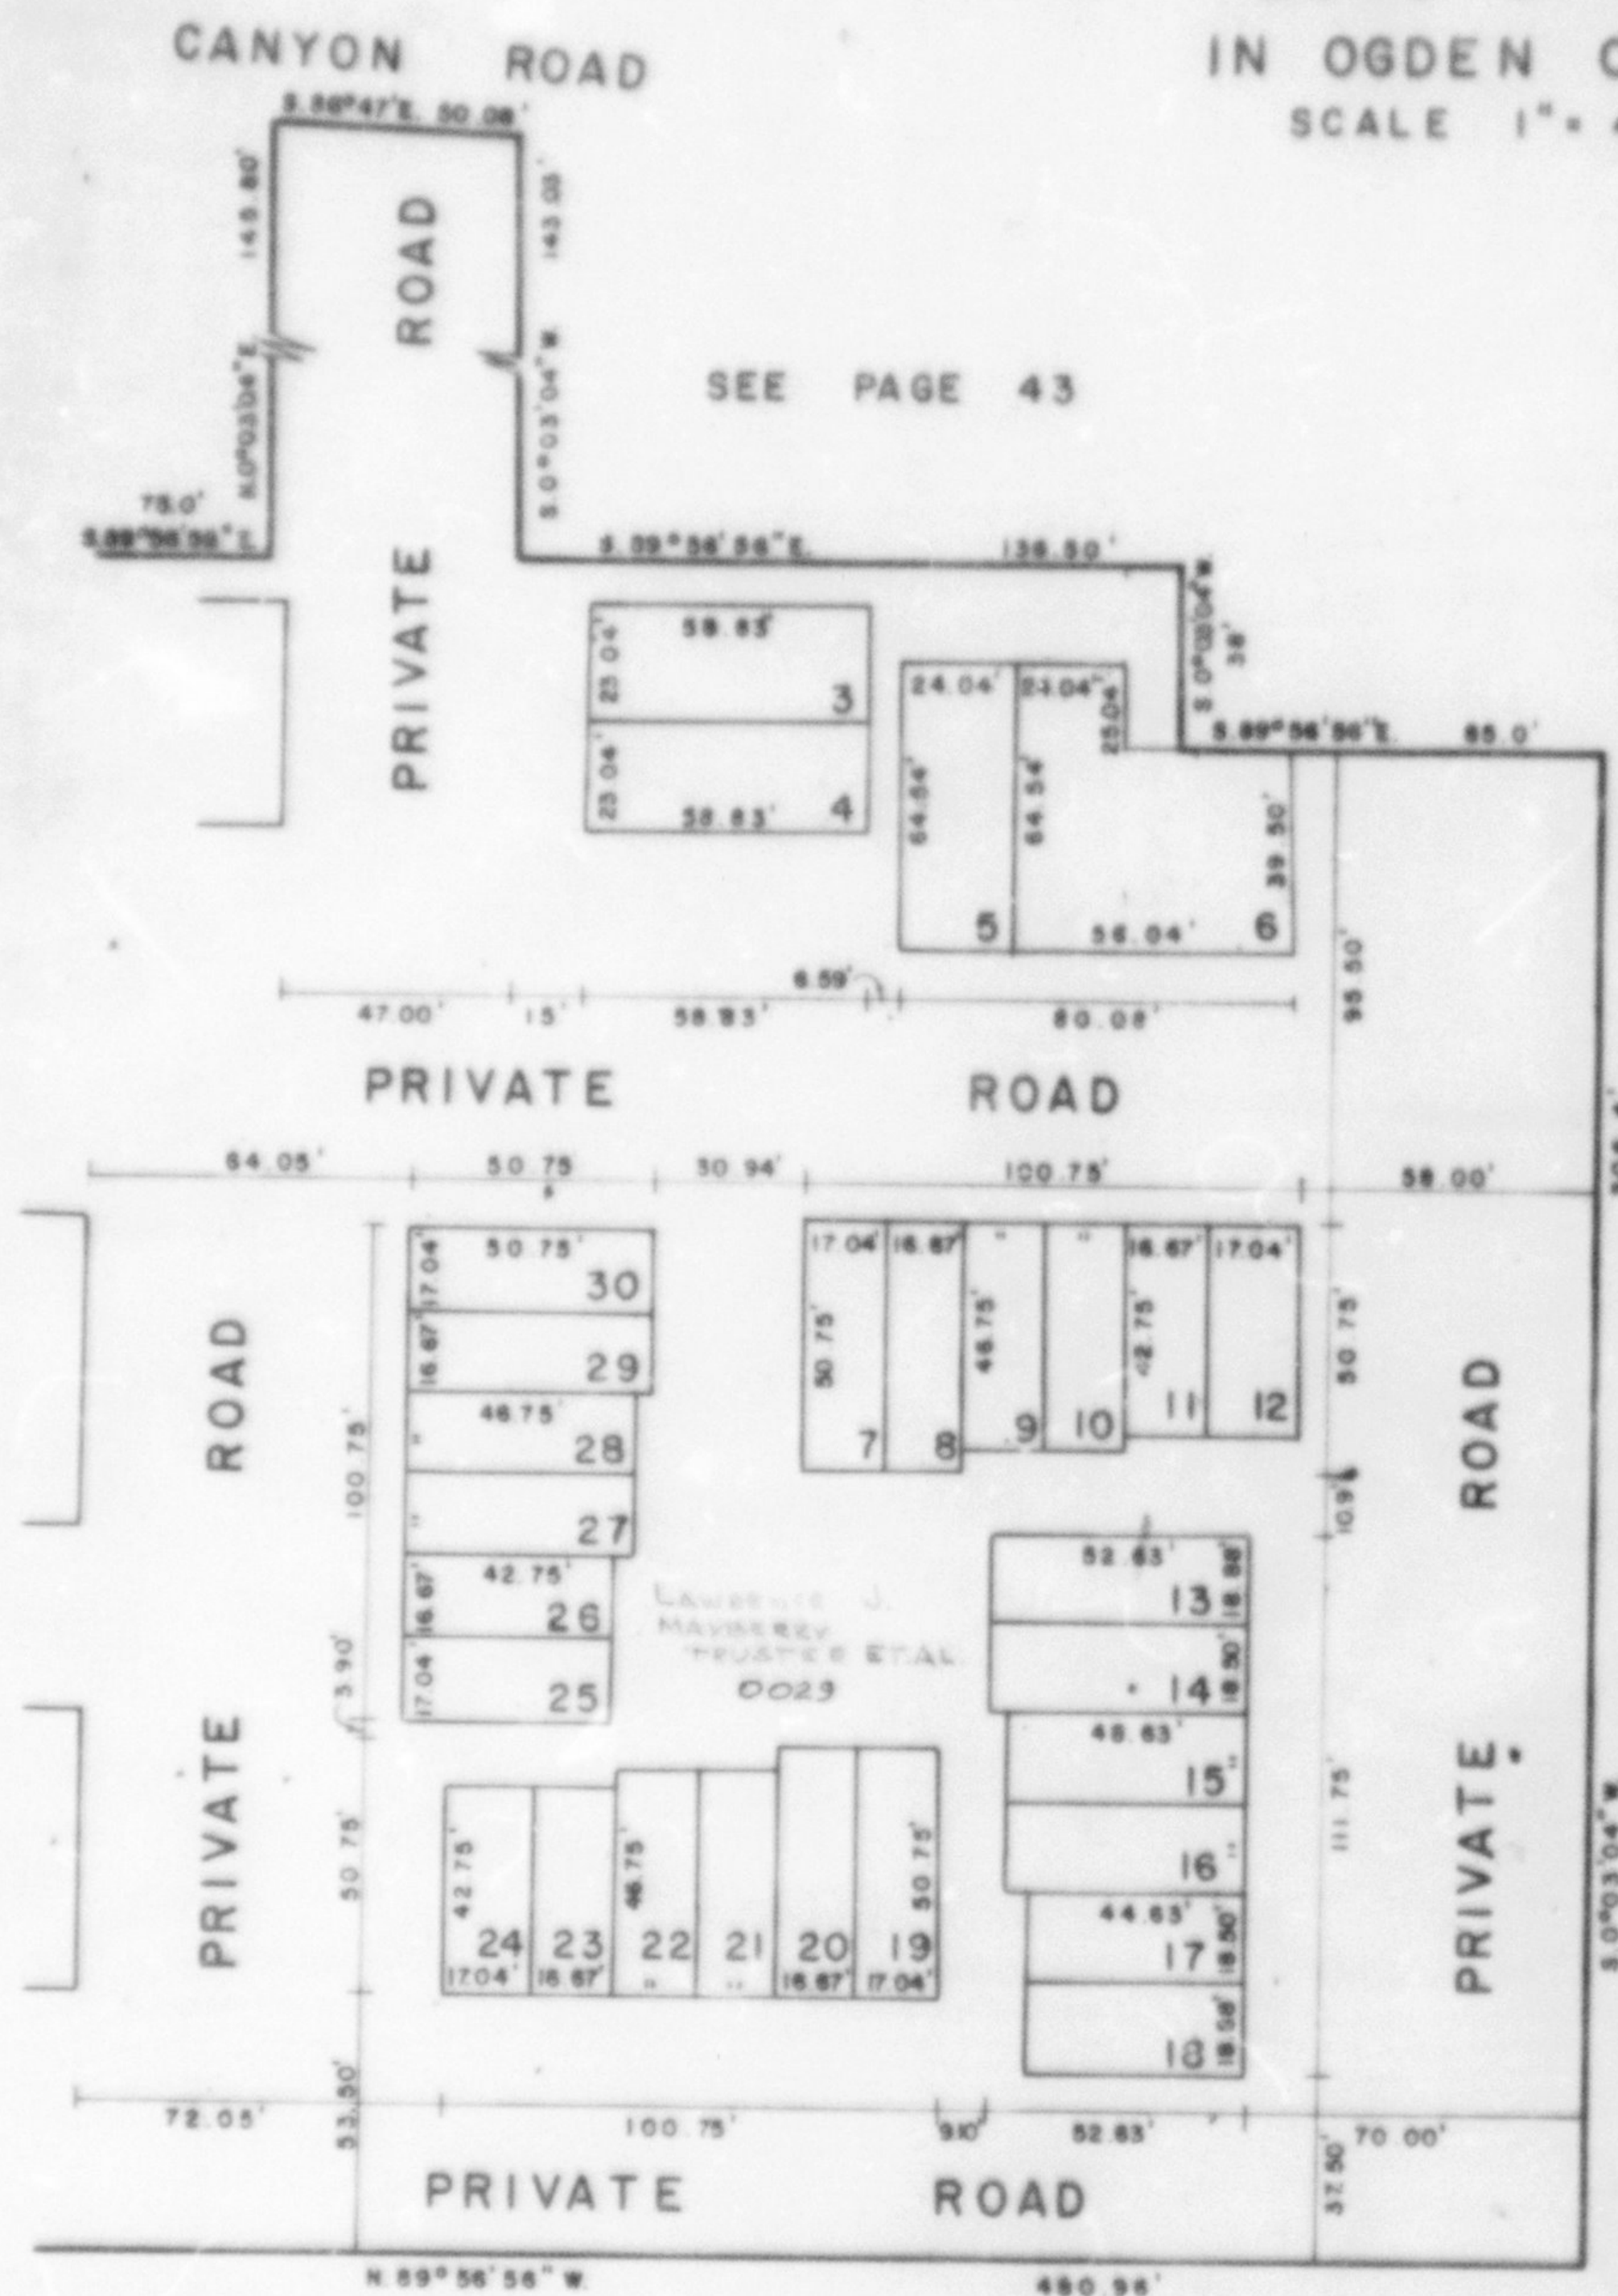

SEE PAGE 43

LOT NO	SERIAL NO	NAMES OF OWNERSHIP
3	0001	VICTOR CRAIG JENSEN & ANN D. JENSEN
4	0002	VICTOR C. JENSEN & ANN D.
5	0003	DANIEL ELLIOTT & ANN D.
6	0004	
7	0005	JUSTIN M. CAMPBELL, GARY S. CAMPBELL & JENNIFER
8	0006	JUD D. DAVIES & ANN D.
9	0007	SHANE AARDEMA
10	0008	KEGIE V. PETERSON & MICHELLE M.
11	0009	DANIEL PARKER & LYNDSEY TURNER
12	0010	LAYNE & RICH & LAURIE M.
13	0011	CHEYL L. McCALL
14	0012	JOHN ARENSEACH
15	0013	SCOTT D. HARDING & SHANNON N.
16	0014	GARY C. IVESCH & CHEYL LITE
17	0015	GARY OLSEN
18	0016	DEON ECKERT
19	0017	PAMELA SHELTS & FEEN L. SHELTS
20	0018	BERNARD GREGG & FAYE L.
21	0019	KEVIN ROWELL & BARBARA
22	0020	MICHAEL PASTORIS & SUEPIS E.
23	0021	JOHN HODSON & CAROL H.
24	0022	JENNETTE L. GUYMON
25	0023	MERV E. MARSHALL
26	0024	DARLE CLAIR & CHRISTY M.
27	0025	WILLIAM CHAD GHEAD & SHARNA JOHNSON
28	0026	ROBERT OWENS & JENNIFER M.
29	0027	WALLACE BLUE EYES & TRUDY WOODY
30	0028	DAVID T. & JILL

FOR COMPLETE ERS DATA
SEE ORIG. SET, PLAT IN
BOOK 24, PAGE 41