

PHASE I, AMENDED
A PLANNED UNIT DEVELOPMENT


TAXING UNIT: 25

PREFIX: 13-166

LOTS 3 - 30

IN OGDE N CITY

SCALE 1" = 40'

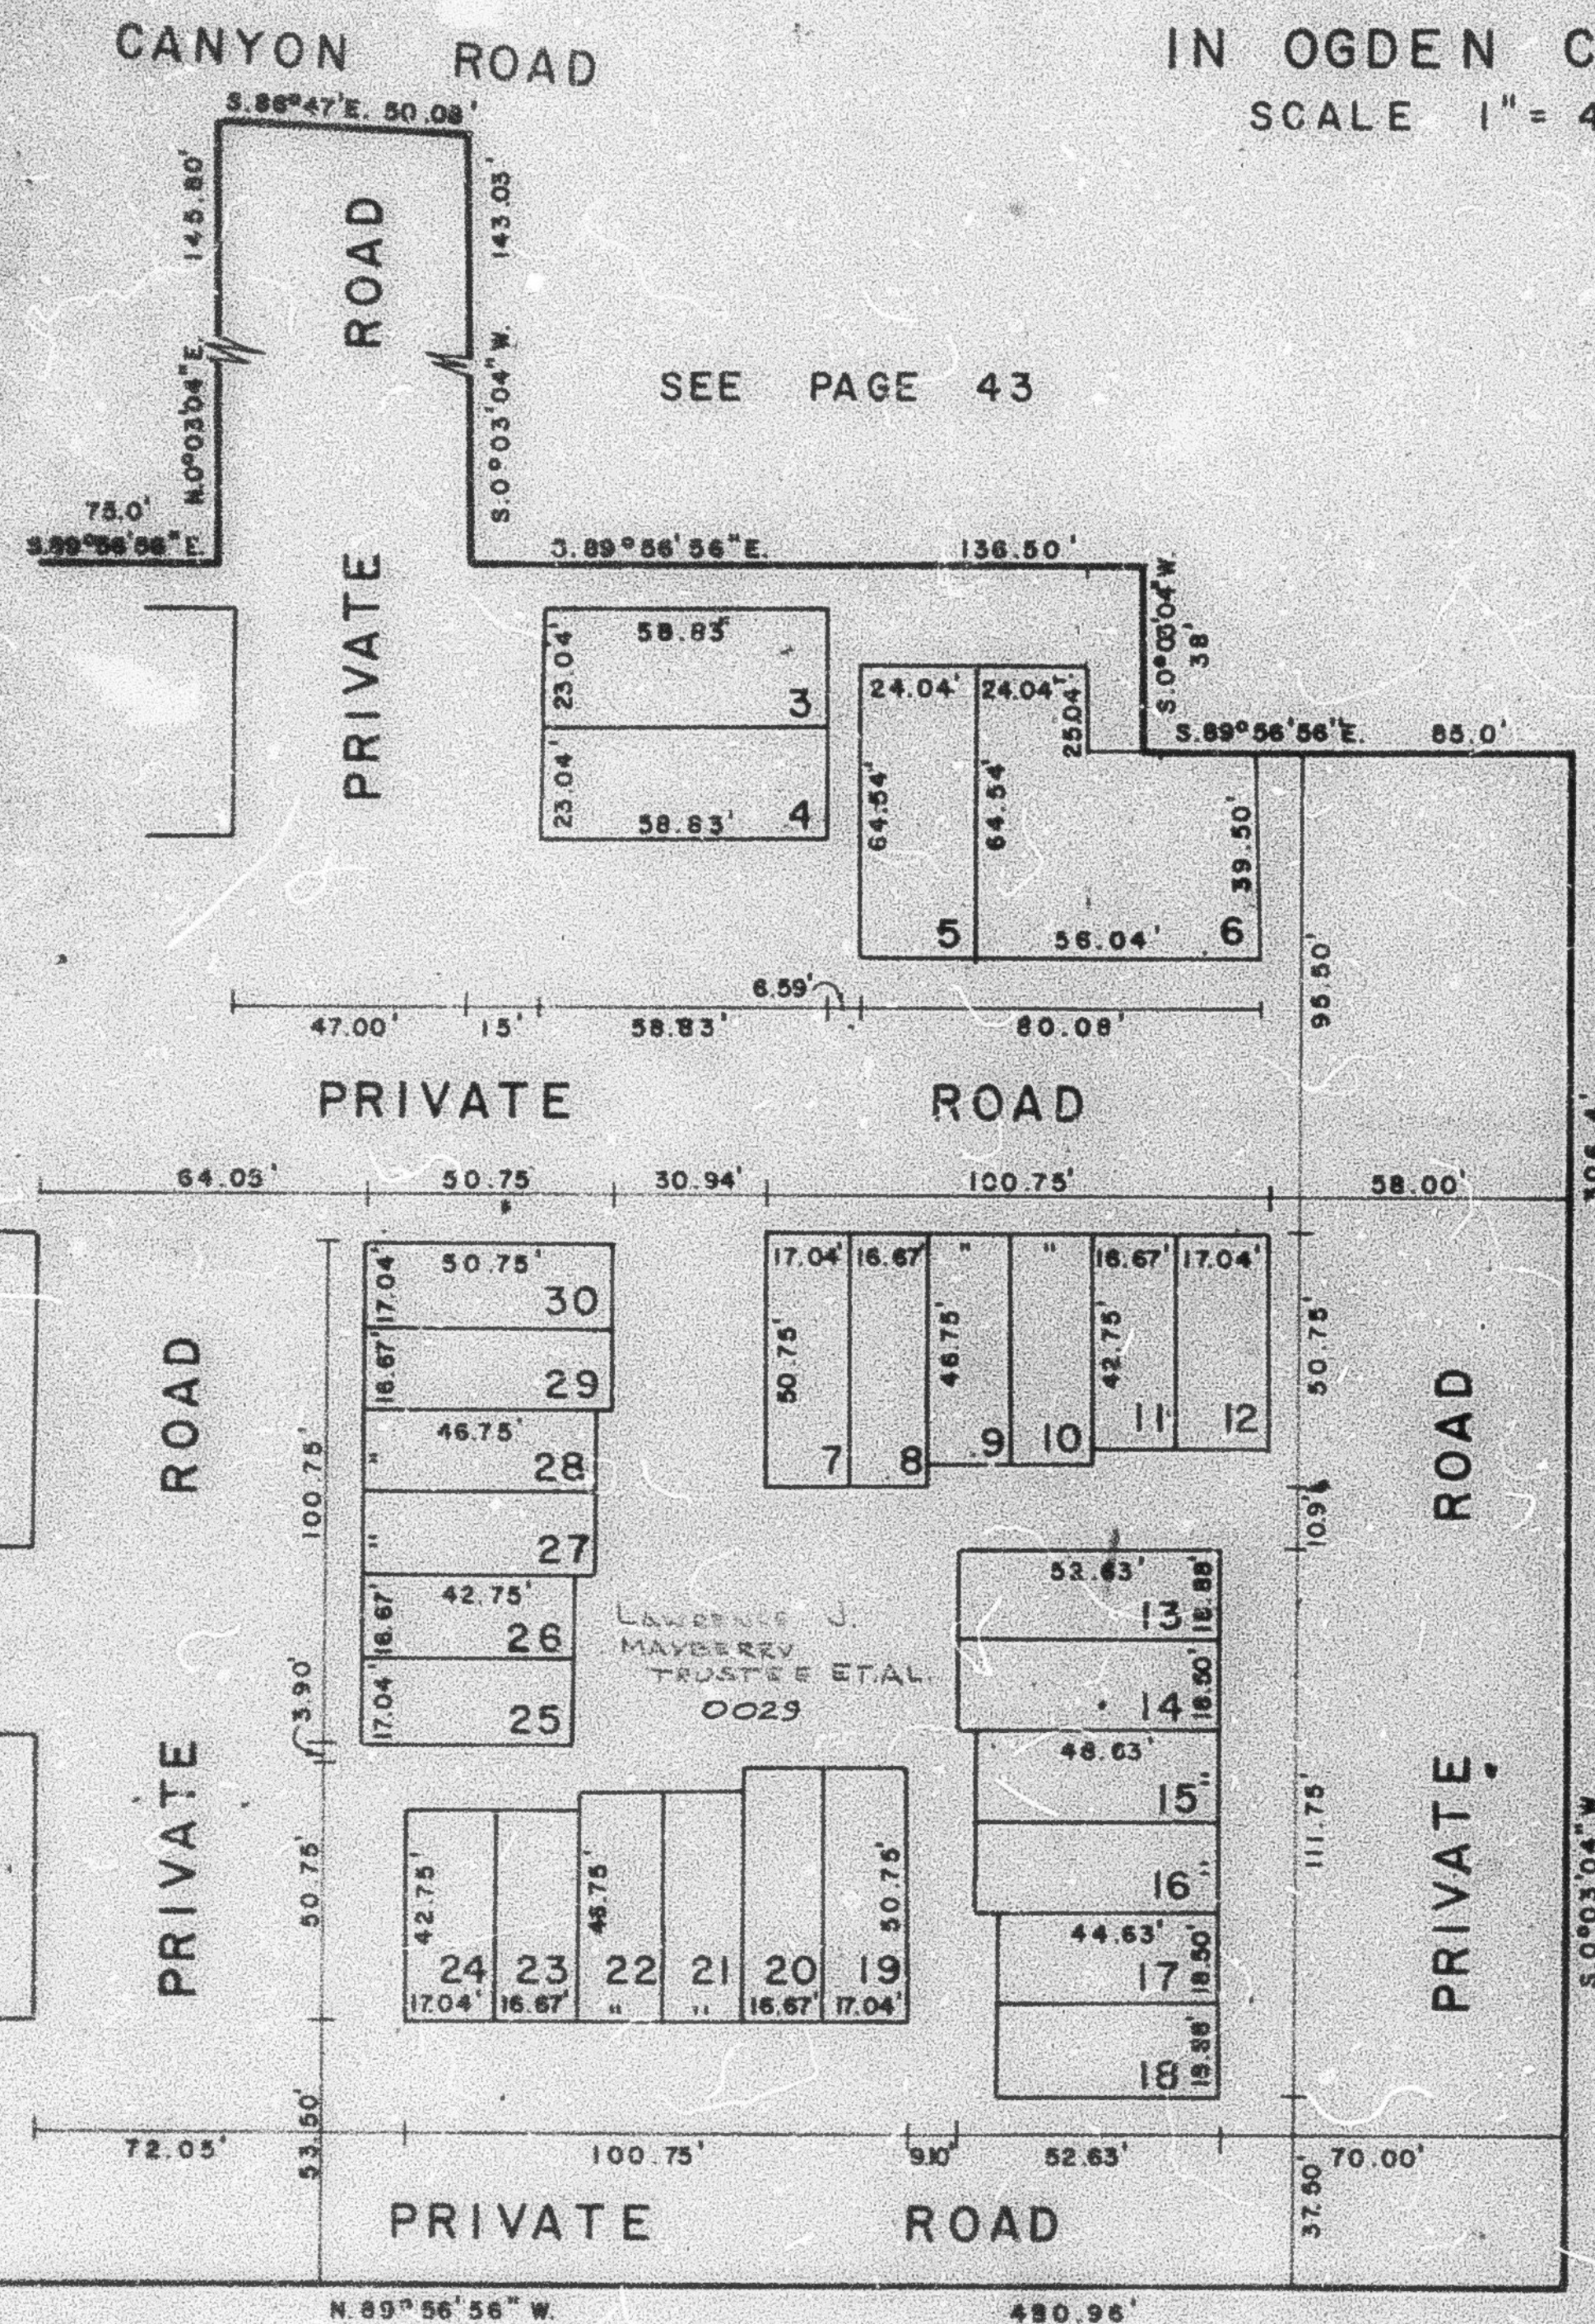

SEE PAGE 43

LOT NO	SERIAL NO	NAMES OF OWNERSHIP
3	0001	VICTOR CRAIG JENSEN & ANN A. JENSEN
4	0002	VICTOR C. JENSEN & WIFE ANN D.
5	0003	DANIEL R. HOFF & WIFE ELANE
6	0004	
7	0005	DUSTIN N. CANNON, GARY S. CANNON & WIFE JEANE
8	0006	JENNY S. SNEDDON
9	0007	SHANE AARJEMA
10	0008	REGGIE V. PETERSON & WIFE MICHELLE M.
11	0009	BLAIR J. BOYLE & WIFE MALYNDA
12	0010	MELAINIE WILDING
13	0011	CHERYL L. MCCALL
14	0012	JOANN AHRENSEACH
15	0013	SCOTT D. HARDING & WIFE SHANNON N.
16	0014	RICHARD N. SOUTHWICK & WIFE SHERRIE C. $\frac{1}{2}$ RICHARD S. SOUTHWICK $\frac{1}{2}$
17	0015	GARY OLSEN
18	0016	DEON EGGERT
19	0017	PAMELA SHEETS & FERN L. SHEETS
20	0018	JULIANA ADAIR
21	0019	KEVIN ROWELL & WIFE BARBARA
22	0020	MICHAEL FAZZIO & WIFE SHERRIE S.
23	0021	JOHN HODSON & WIFE CAROL H.
24	0022	JEANNETTE L. GUYMON
25	0023	MERV E. MARSHALL
26	0024	BART E. BLAIR & WIFE CHRISTY M.
27	0025	WILLIAM CHAD RHEAD & SHAWNA JOHNSON
28	0026	RICHARD EWING & WIFE DENICE M.
29	0027	DAVID C. KAY & WIFE BRENDA J.
30	0028	DAVID T. & WIFE JILL

FOR COMPLETE ENG. DATA
SEE ORIG. DED. PLAT IN
BOOK 24 , PAGE 41