

PART OF S.E. 1/4, OF SECTION 22, T.6N., R.1W., S.L.B. & M.  
**CANYON TERRACE CONDOMINIUM**

IN OGDEN CITY

SCALE 1" = 30'


TAXING UNIT: 25

SURVEY PLAT: BOOK 26 OF DEDICATION PLATS, PAGES 35 & 36

DECLARATION: BOOK 1452 OF RECORDS, PAGE 241

AMENDED DECLARATION: BOOK 1455 OF RECORDS, PAGE 604

AMENDED DECLARATION: BOOK 1470 OF RECORDS, PAGE 1835

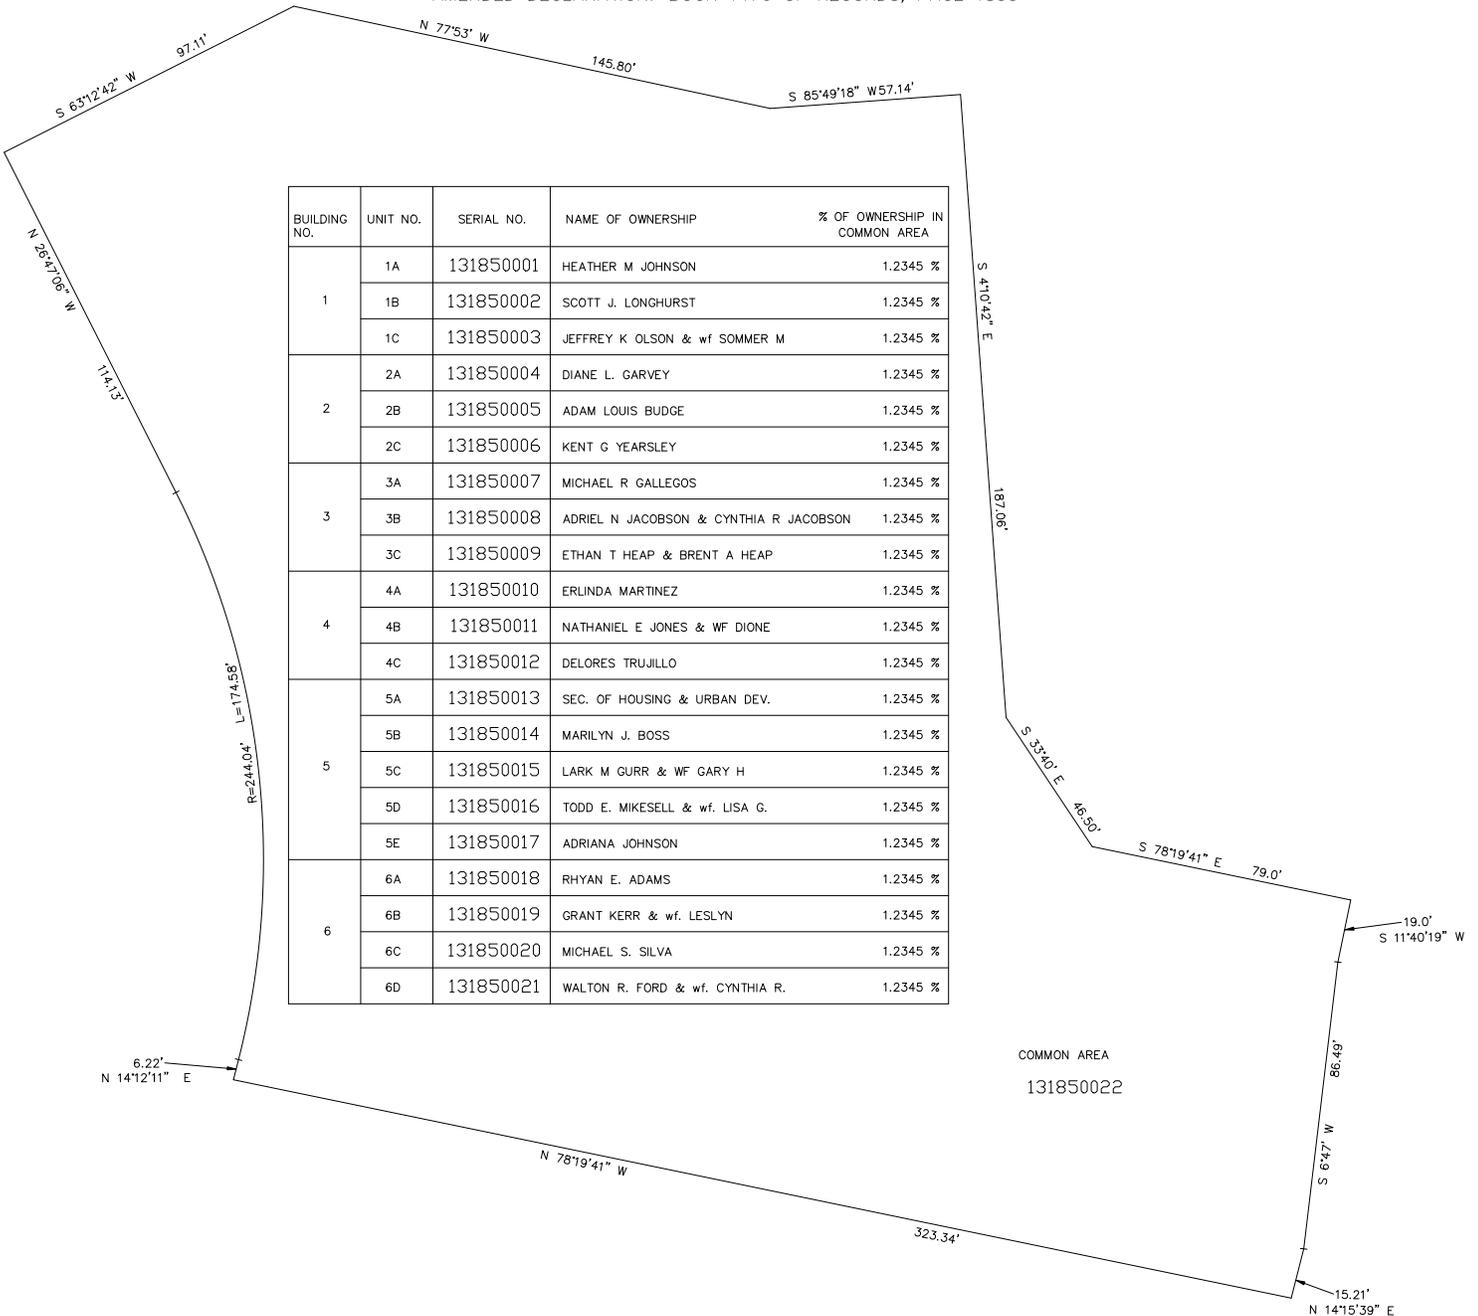

BUILDING NO.	UNIT NO.	SERIAL NO.	NAME OF OWNERSHIP	% OF OWNERSHIP IN COMMON AREA
1	1A	131850001	HEATHER M JOHNSON	1.2345 %
	1B	131850002	SCOTT J. LONGHURST	1.2345 %
	1C	131850003	JEFFREY K OLSON & wf SOMMER M	1.2345 %
2	2A	131850004	DIANE L. GARVEY	1.2345 %
	2B	131850005	ADAM LOUIS BUDGE	1.2345 %
	2C	131850006	KENT G YEARSLEY	1.2345 %
3	3A	131850007	MICHAEL R GALLEGOS	1.2345 %
	3B	131850008	ADRIEL N JACOBSON & CYNTHIA R JACOBSON	1.2345 %
	3C	131850009	ETHAN T HEAP & BRENT A HEAP	1.2345 %
4	4A	131850010	ERLINDA MARTINEZ	1.2345 %
	4B	131850011	NATHANIEL E JONES & WF DIONE	1.2345 %
	4C	131850012	DELORES TRUJILLO	1.2345 %
5	5A	131850013	SEC. OF HOUSING & URBAN DEV.	1.2345 %
	5B	131850014	MARILYN J. BOSS	1.2345 %
	5C	131850015	LARK M GURR & WF GARY H	1.2345 %
	5D	131850016	TODD E. MIKESELL & wf. LISA G.	1.2345 %
6	5E	131850017	ADRIANA JOHNSON	1.2345 %
	6A	131850018	RHYAN E. ADAMS	1.2345 %
	6B	131850019	GRANT KERR & wf. LESLYN	1.2345 %
	6C	131850020	MICHAEL S. SILVA	1.2345 %
	6D	131850021	WALTON R. FORD & wf. CYNTHIA R.	1.2345 %