

MILLSTONE MANOR PHASE 2

A CONDOMINIUM PROJECT

IN OGDEN CITY


SURVEY PLAT BOOK 27 OF DEDICATION PLAT, PAGES 89 TO 90

DECLARATION BOOK 1470 OF RECORDS, PAGE 2050

AMENDED DECLARATION BOOK 1483 OF RECORDS, PAGE 2516

SCALE 1"=20'

TAXING UNIT: 25

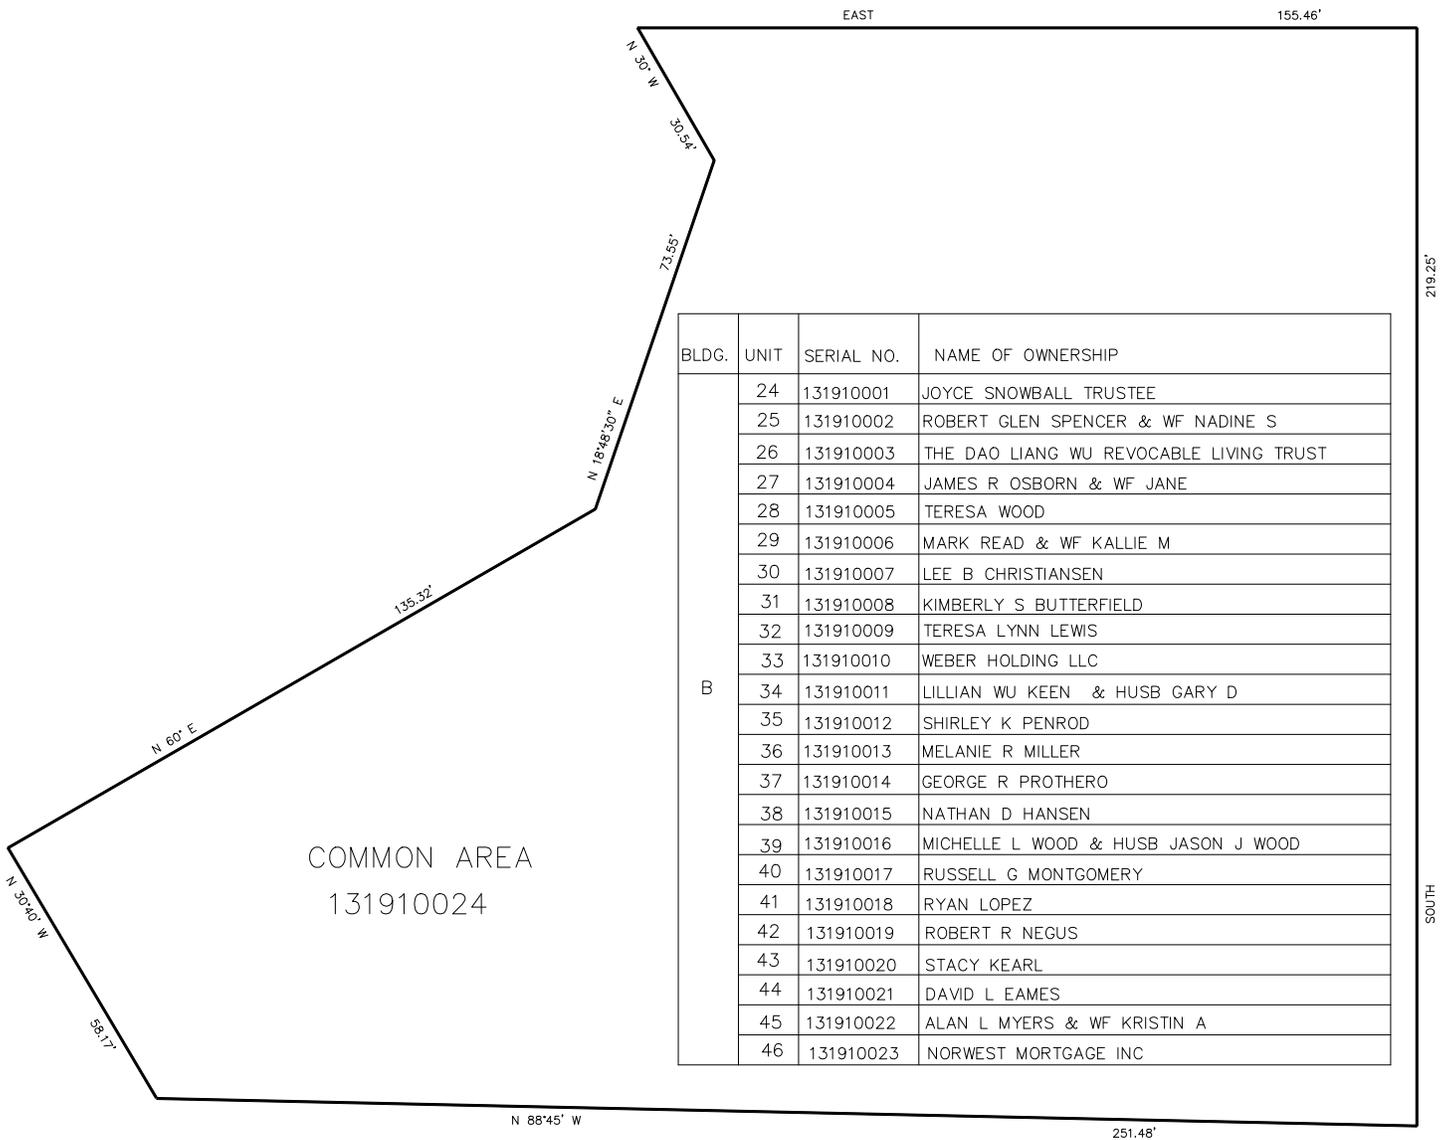

BLDG.	UNIT	SERIAL NO.	NAME OF OWNERSHIP
	24	131910001	JOYCE SNOWBALL TRUSTEE
	25	131910002	ROBERT GLEN SPENCER & WF NADINE S
	26	131910003	THE DAO LIANG WU REVOCABLE LIVING TRUST
	27	131910004	JAMES R OSBORN & WF JANE
	28	131910005	TERESA WOOD
	29	131910006	MARK READ & WF KALLIE M
	30	131910007	LEE B CHRISTIANSEN
	31	131910008	KIMBERLY S BUTTERFIELD
	32	131910009	TERESA LYNN LEWIS
	33	131910010	WEBER HOLDING LLC
B	34	131910011	LILLIAN WU KEEN & HUSB GARY D
	35	131910012	SHIRLEY K PENROD
	36	131910013	MELANIE R MILLER
	37	131910014	GEORGE R PROTHERO
	38	131910015	NATHAN D HANSEN
	39	131910016	MICHELLE L WOOD & HUSB JASON J WOOD
	40	131910017	RUSSELL G MONTGOMERY
	41	131910018	RYAN LOPEZ
	42	131910019	ROBERT R NEGUS
	43	131910020	STACY KEARL
	44	131910021	DAVID L EAMES
	45	131910022	ALAN L MYERS & WF KRISTIN A
	46	131910023	NORWEST MORTGAGE INC

COMMON AREA
131910024