

MILLSTONE MANOR PHASE 2

A CONDOMINIUM PROJECT

IN OGDEN CITY


SURVEY PLAT BOOK 27 OF DEDICATION PLAT, PAGES 89 TO 90

DECLARATION BOOK 1470 OF RECORDS, PAGE 2050

AMENDED DECLARATION BOOK 1483 OF RECORDS, PAGE 2516

SCALE 1"=20'

TAXING UNIT: 25

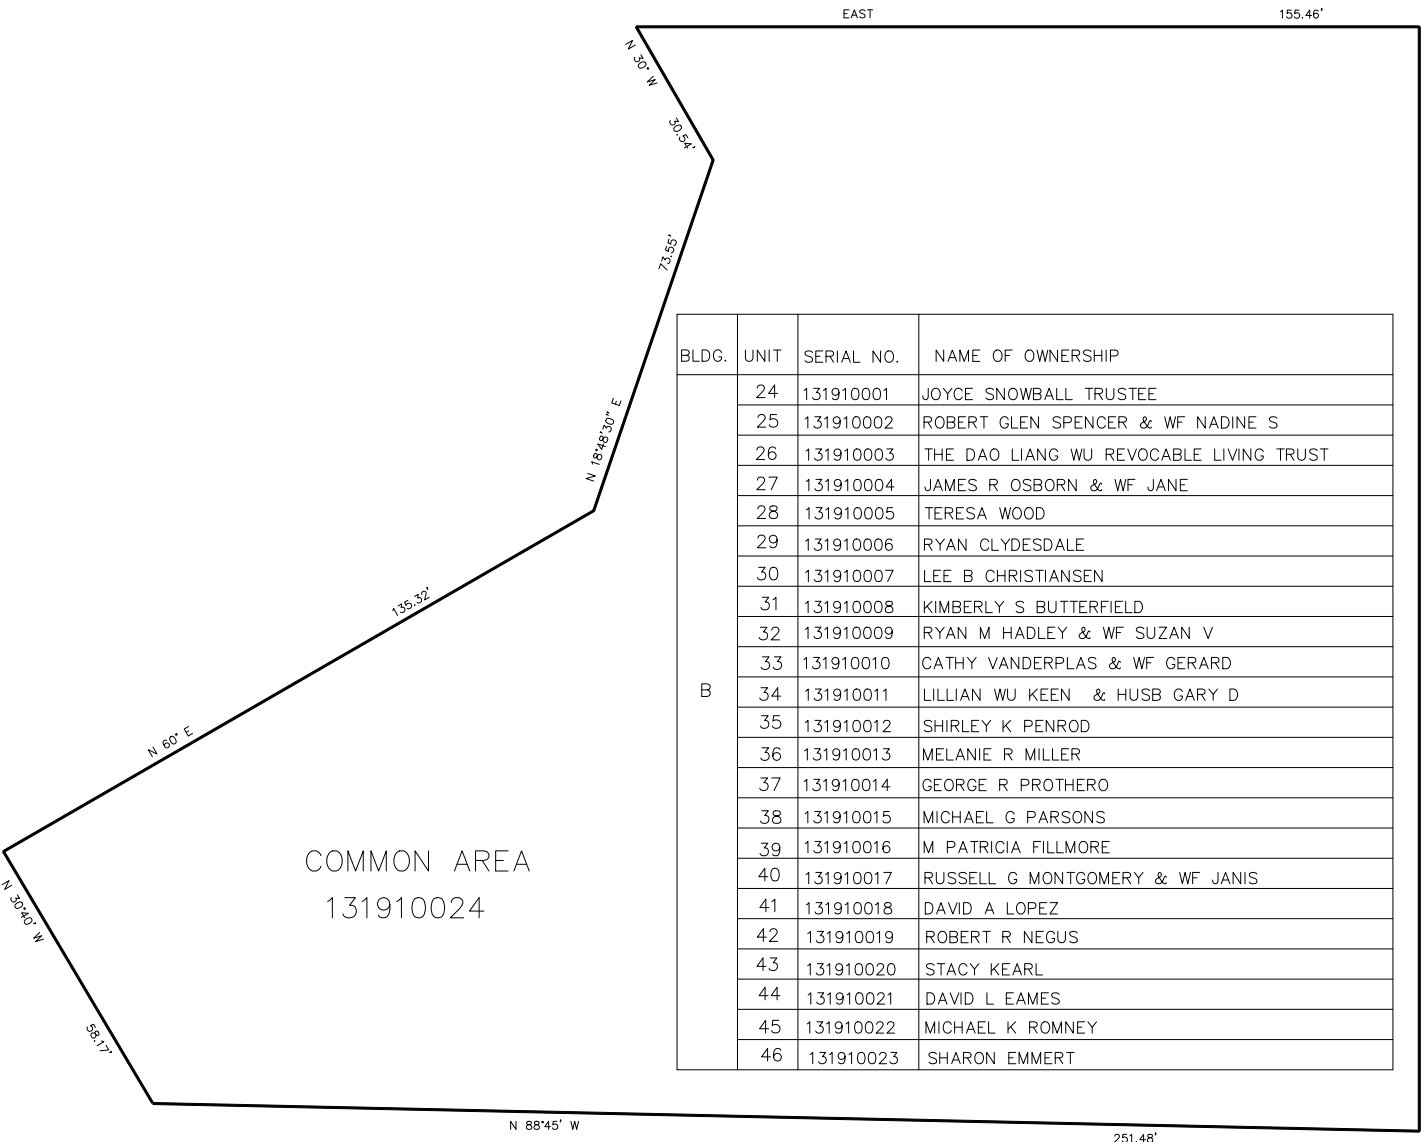

BLDG.	UNIT	SERIAL NO.	NAME OF OWNERSHIP
B	24	131910001	JOYCE SNOWBALL TRUSTEE
	25	131910002	ROBERT GLEN SPENCER & WF NADINE S
	26	131910003	THE DAO LIANG WU REVOCABLE LIVING TRUST
	27	131910004	JAMES R OSBORN & WF JANE
	28	131910005	TERESA WOOD
	29	131910006	RYAN CLYDESDALE
	30	131910007	LEE B CHRISTIANSEN
	31	131910008	KIMBERLY S BUTTERFIELD
	32	131910009	RYAN M HADLEY & WF SUZAN V
	33	131910010	CATHY VANDERPLAS & WF GERARD
	34	131910011	LILLIAN WU KEEN & HUSB GARY D
	35	131910012	SHIRLEY K PENROD
	36	131910013	MELANIE R MILLER
	37	131910014	GEORGE R PROTHERO
	38	131910015	MICHAEL G PARSONS
	39	131910016	M PATRICIA FILLMORE
	40	131910017	RUSSELL G MONTGOMERY & WF JANIS
	41	131910018	DAVID A LOPEZ
	42	131910019	ROBERT R NEGUS
	43	131910020	STACY KEARL
	44	131910021	DAVID L EAMES
	45	131910022	MICHAEL K ROMNEY
	46	131910023	SHARON EMMERT