

MILLSTONE MANOR PHASE 2


A CONDOMINIUM PROJECT

IN OGDEN CITY

TAXING UNIT: 25

SURVEY PLAT BOOK 27 OF DEDICATION PLAT, PAGES 89 TO 90
DECLARATION BOOK 1470 OF RECORDS, PAGE 2050
AMENDED DECLARATION BOOK 1483 OF RECORDS, PAGE 2516

SCALE 1"=20'

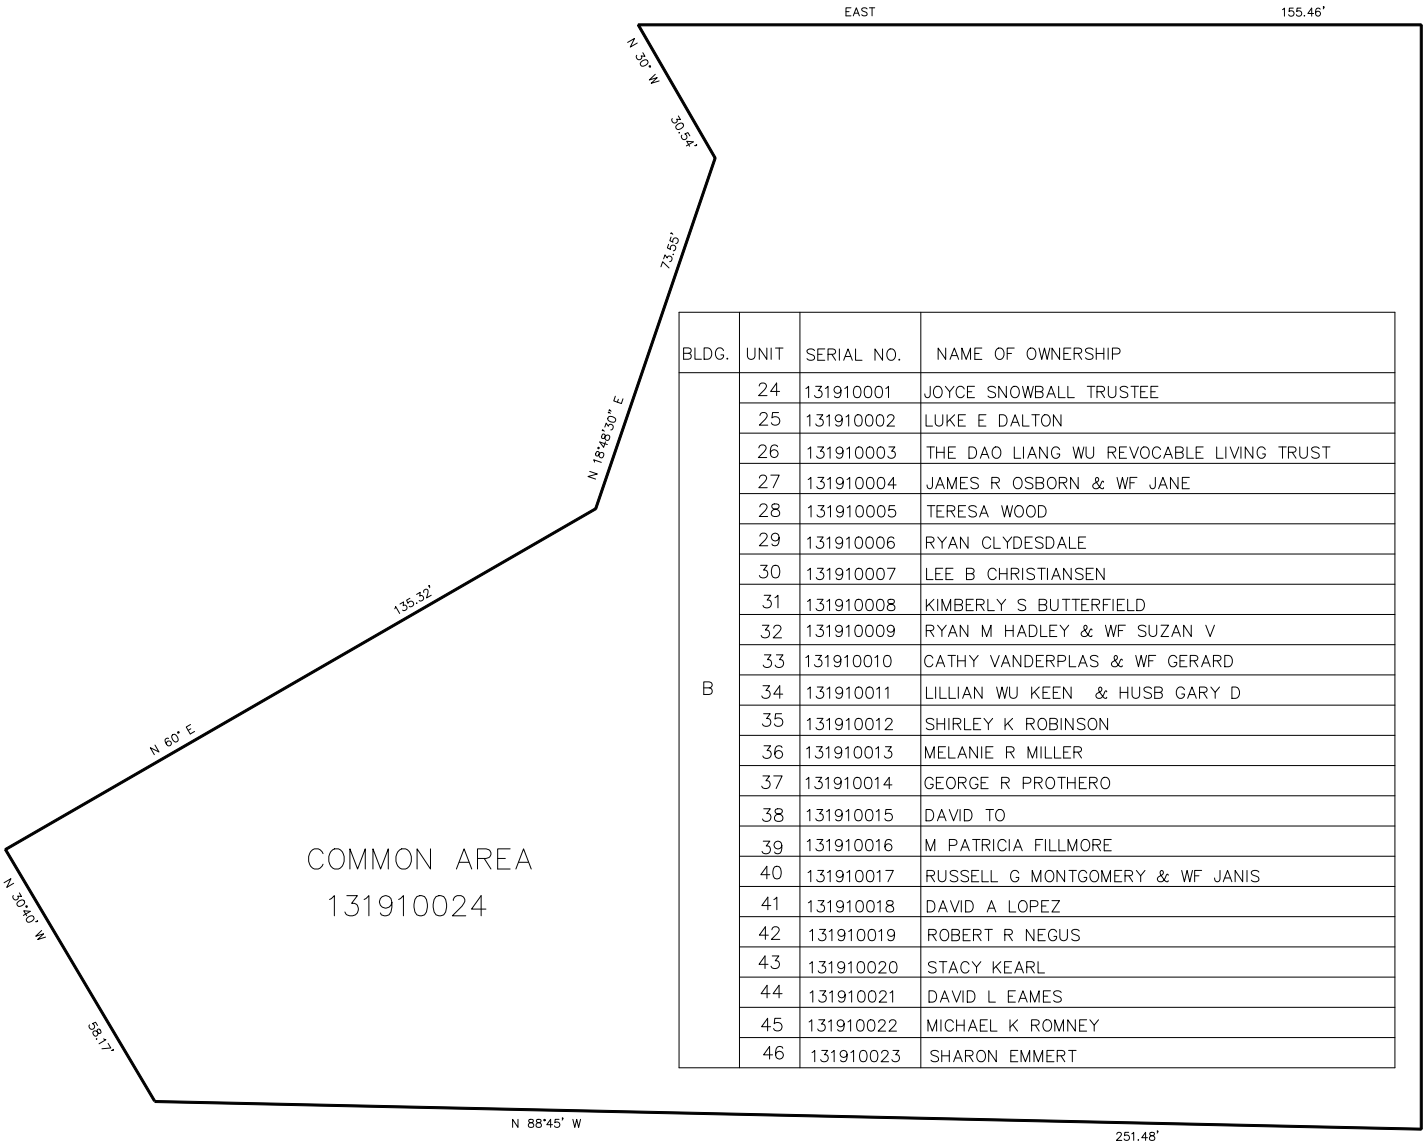

BLDG.	UNIT	SERIAL NO.	NAME OF OWNERSHIP
B	24	131910001	JOYCE SNOWBALL TRUSTEE
	25	131910002	LUKE E DALTON
	26	131910003	THE DAO LIANG WU REVOCABLE LIVING TRUST
	27	131910004	JAMES R OSBORN & WF JANE
	28	131910005	TERESA WOOD
	29	131910006	RYAN CLYDESDALE
	30	131910007	LEE B CHRISTIANSEN
	31	131910008	KIMBERLY S BUTTERFIELD
	32	131910009	RYAN M HADLEY & WF SUZAN V
	33	131910010	CATHY VANDERPLAS & WF GERARD
	34	131910011	LILLIAN WU KEEN & HUSB GARY D
	35	131910012	SHIRLEY K ROBINSON
	36	131910013	MELANIE R MILLER
	37	131910014	GEORGE R PROTHERO
	38	131910015	DAVID TO
	39	131910016	M PATRICIA FILLMORE
	40	131910017	RUSSELL G MONTGOMERY & WF JANIS
	41	131910018	DAVID A LOPEZ
	42	131910019	ROBERT R NEGUS
	43	131910020	STACY KEARL
	44	131910021	DAVID L EAMES
	45	131910022	MICHAEL K ROMNEY
	46	131910023	SHARON EMMERT