

MILLSTONE MANOR PHASE 2

A CONDOMINIUM PROJECT

IN OGDEN CITY


SURVEY PLAT BOOK 27 OF DEDICATION PLAT, PAGES 89 TO 90

DECLARATION BOOK 1470 OF RECORDS, PAGE 2050

AMENDED DECLARATION BOOK 1483 OF RECORDS, PAGE 2516

SCALE 1"=20'

TAXING UNIT: 25

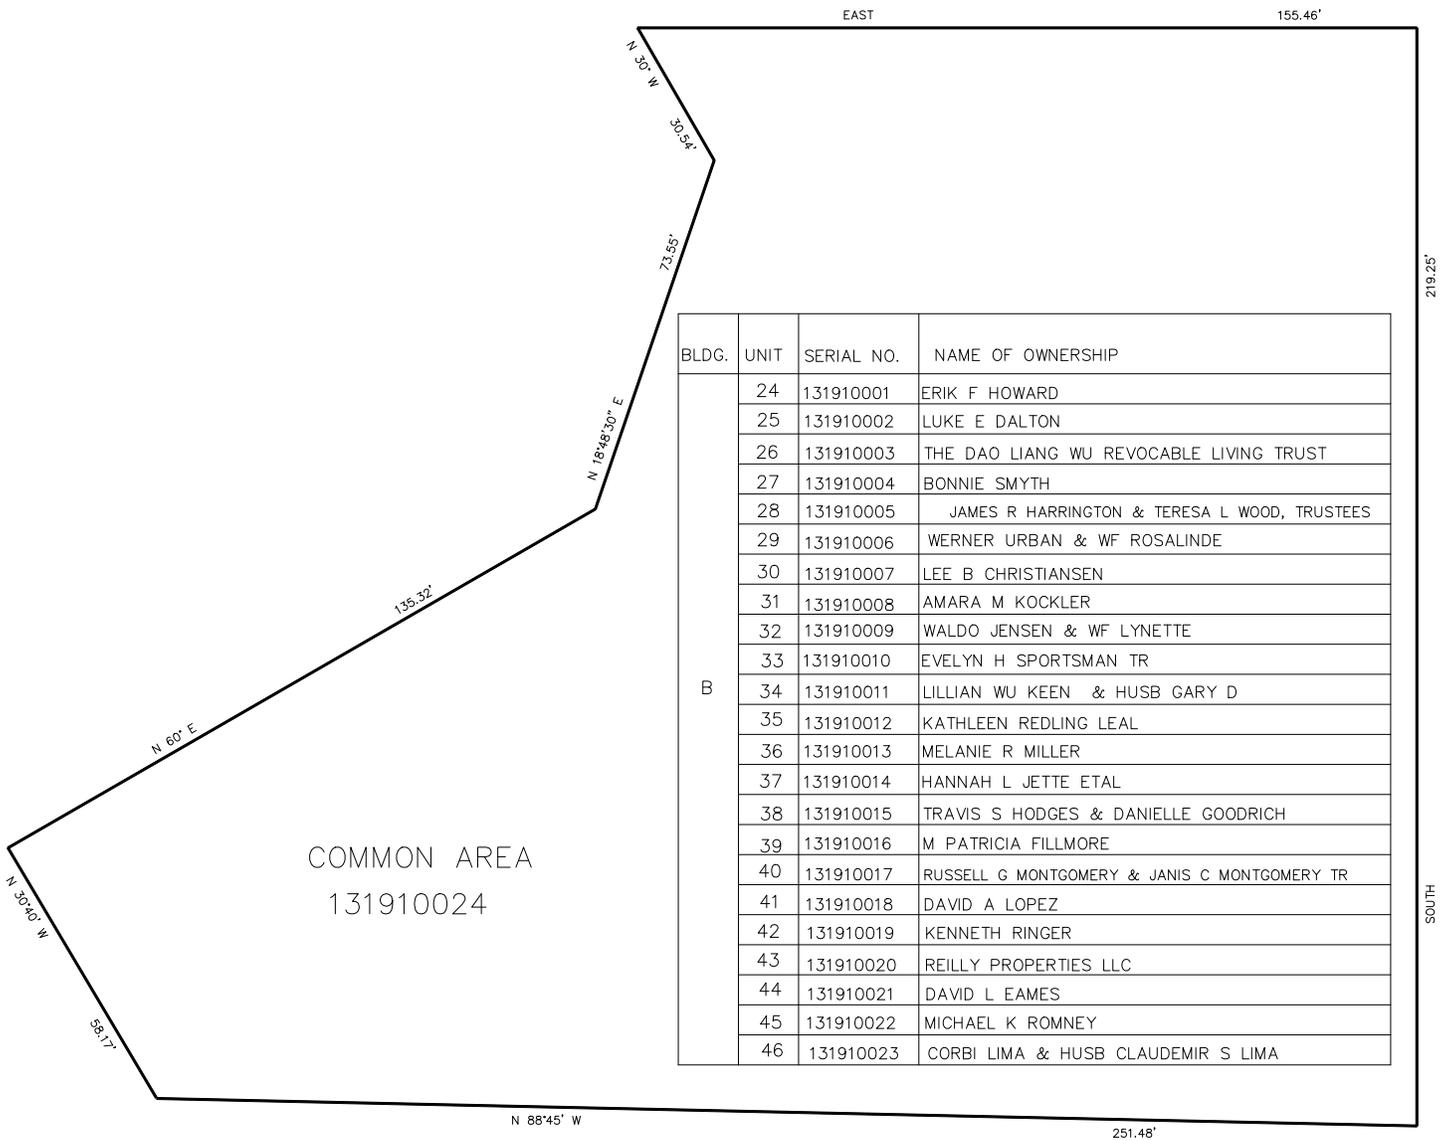

BLDG.	UNIT	SERIAL NO.	NAME OF OWNERSHIP
	24	131910001	ERIK F HOWARD
	25	131910002	LUKE E DALTON
	26	131910003	THE DAO LIANG WU REVOCABLE LIVING TRUST
	27	131910004	BONNIE SMYTH
	28	131910005	JAMES R HARRINGTON & TERESA L WOOD, TRUSTEES
	29	131910006	WERNER URBAN & WF ROSALINDE
	30	131910007	LEE B CHRISTIANSEN
	31	131910008	AMARA M KOCKLER
	32	131910009	WALDO JENSEN & WF LYNETTE
	33	131910010	EVELYN H SPORTSMAN TR
B	34	131910011	LILLIAN WU KEEN & HUSB GARY D
	35	131910012	KATHLEEN REDLING LEAL
	36	131910013	MELANIE R MILLER
	37	131910014	HANNAH L JETTE ETAL
	38	131910015	TRAVIS S HODGES & DANIELLE GOODRICH
	39	131910016	M PATRICIA FILLMORE
	40	131910017	RUSSELL G MONTGOMERY & JANIS C MONTGOMERY TR
	41	131910018	DAVID A LOPEZ
	42	131910019	KENNETH RINGER
	43	131910020	REILLY PROPERTIES LLC
	44	131910021	DAVID L EAMES
	45	131910022	MICHAEL K ROMNEY
	46	131910023	CORBI LIMA & HUSB CLAUDEMIR S LIMA