


MILLSTONE MANOR PHASE 2  
A CONDOMINIUM PROJECT

TAXING UNIT: 25

IN OGDEN CITY

SURVEY PLAT BOOK 27 OF DEDICATION PLAT, PAGES 89 TO 90  
DECLARATION BOOK 1470 OF RECORDS, PAGE 2050  
AMENDED DECLARATION BOOK 1483 OF RECORDS, PAGE 2516

SCALE 1"=20'

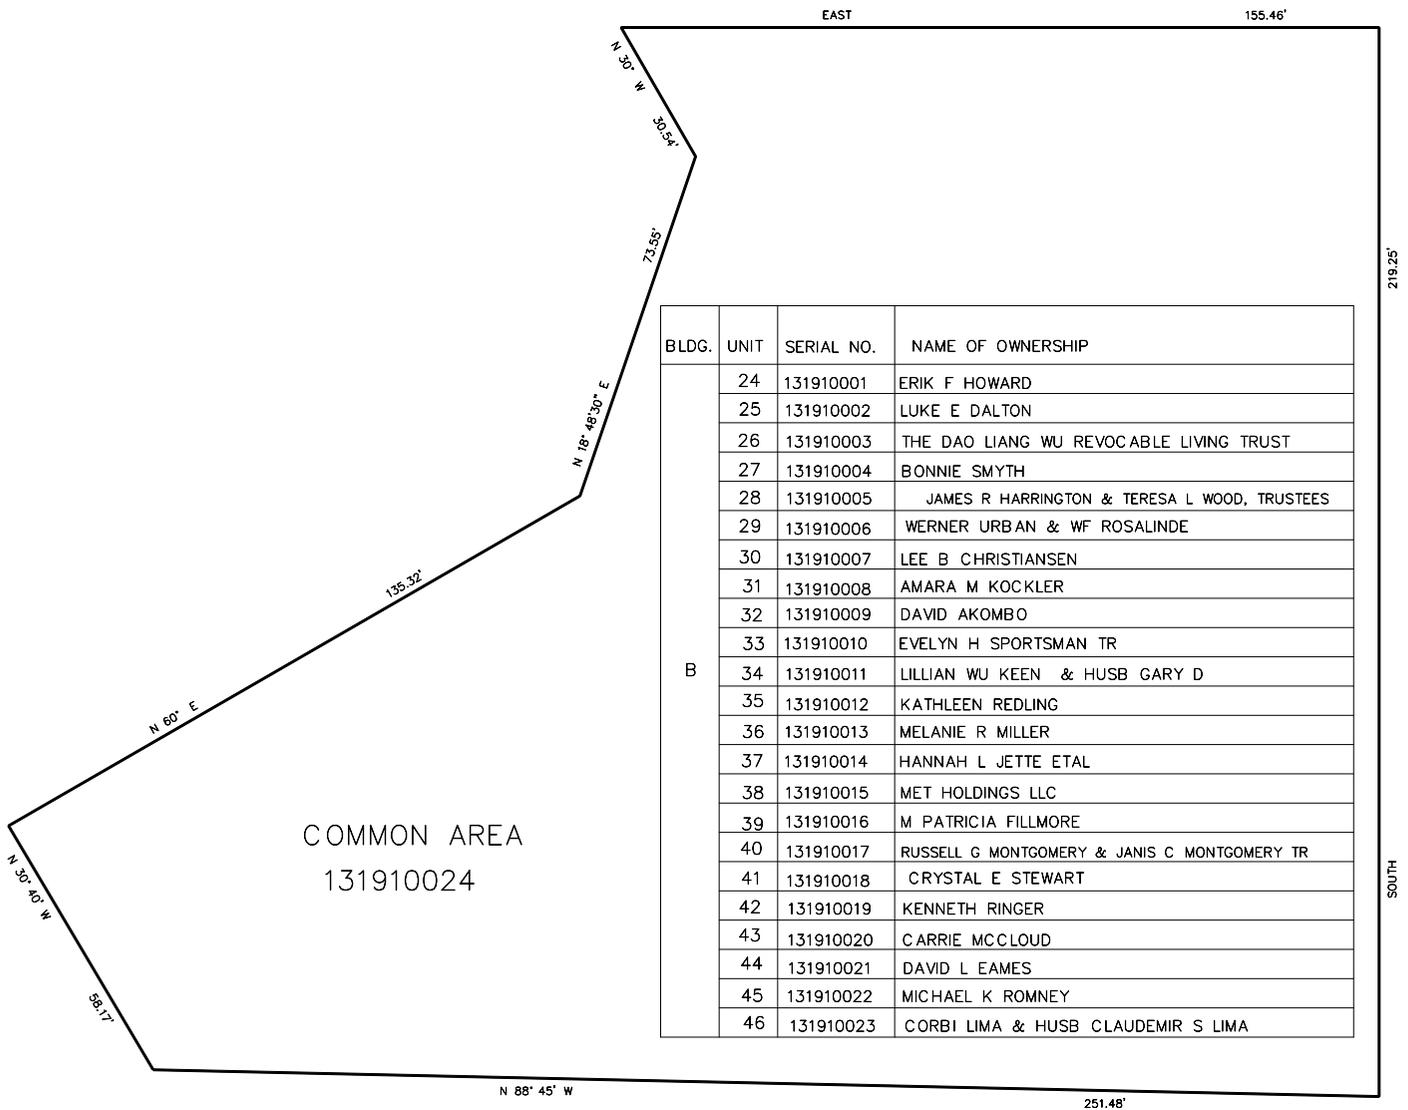

BLDG.	UNIT	SERIAL NO.	NAME OF OWNERSHIP
	24	131910001	ERIK F HOWARD
	25	131910002	LUKE E DALTON
	26	131910003	THE DAO LIANG WU REVOCABLE LIVING TRUST
	27	131910004	BONNIE SMYTH
	28	131910005	JAMES R HARRINGTON & TERESA L WOOD, TRUSTEES
	29	131910006	WERNER URBAN & WF ROSALINDE
	30	131910007	LEE B CHRISTIANSEN
	31	131910008	AMARA M KOCKLER
	32	131910009	DAVID AKOMBO
	33	131910010	EVELYN H SPORTSMAN TR
B	34	131910011	LILLIAN WU KEEN & HUSB GARY D
	35	131910012	KATHLEEN REDLING
	36	131910013	MELANIE R MILLER
	37	131910014	HANNAH L JETTE ETAL
	38	131910015	MET HOLDINGS LLC
	39	131910016	M PATRICIA FILLMORE
	40	131910017	RUSSELL G MONTGOMERY & JANIS C MONTGOMERY TR
	41	131910018	CRYSTAL E STEWART
	42	131910019	KENNETH RINGER
	43	131910020	CARRIE MCCLOUD
	44	131910021	DAVID L EAMES
	45	131910022	MICHAEL K ROMNEY
	46	131910023	CORBI LIMA & HUSB CLAUDEMIR S LIMA