

192


A CONDOMINIUM PROJECT
IN OGDEN CITY

TAXING UNIT: 25

SURVEY PLAT BOOK 28 OF DEDICATION PLATS. PAGES 17 & 18

SCALE 1" TO 20'

SEE PAGE 114

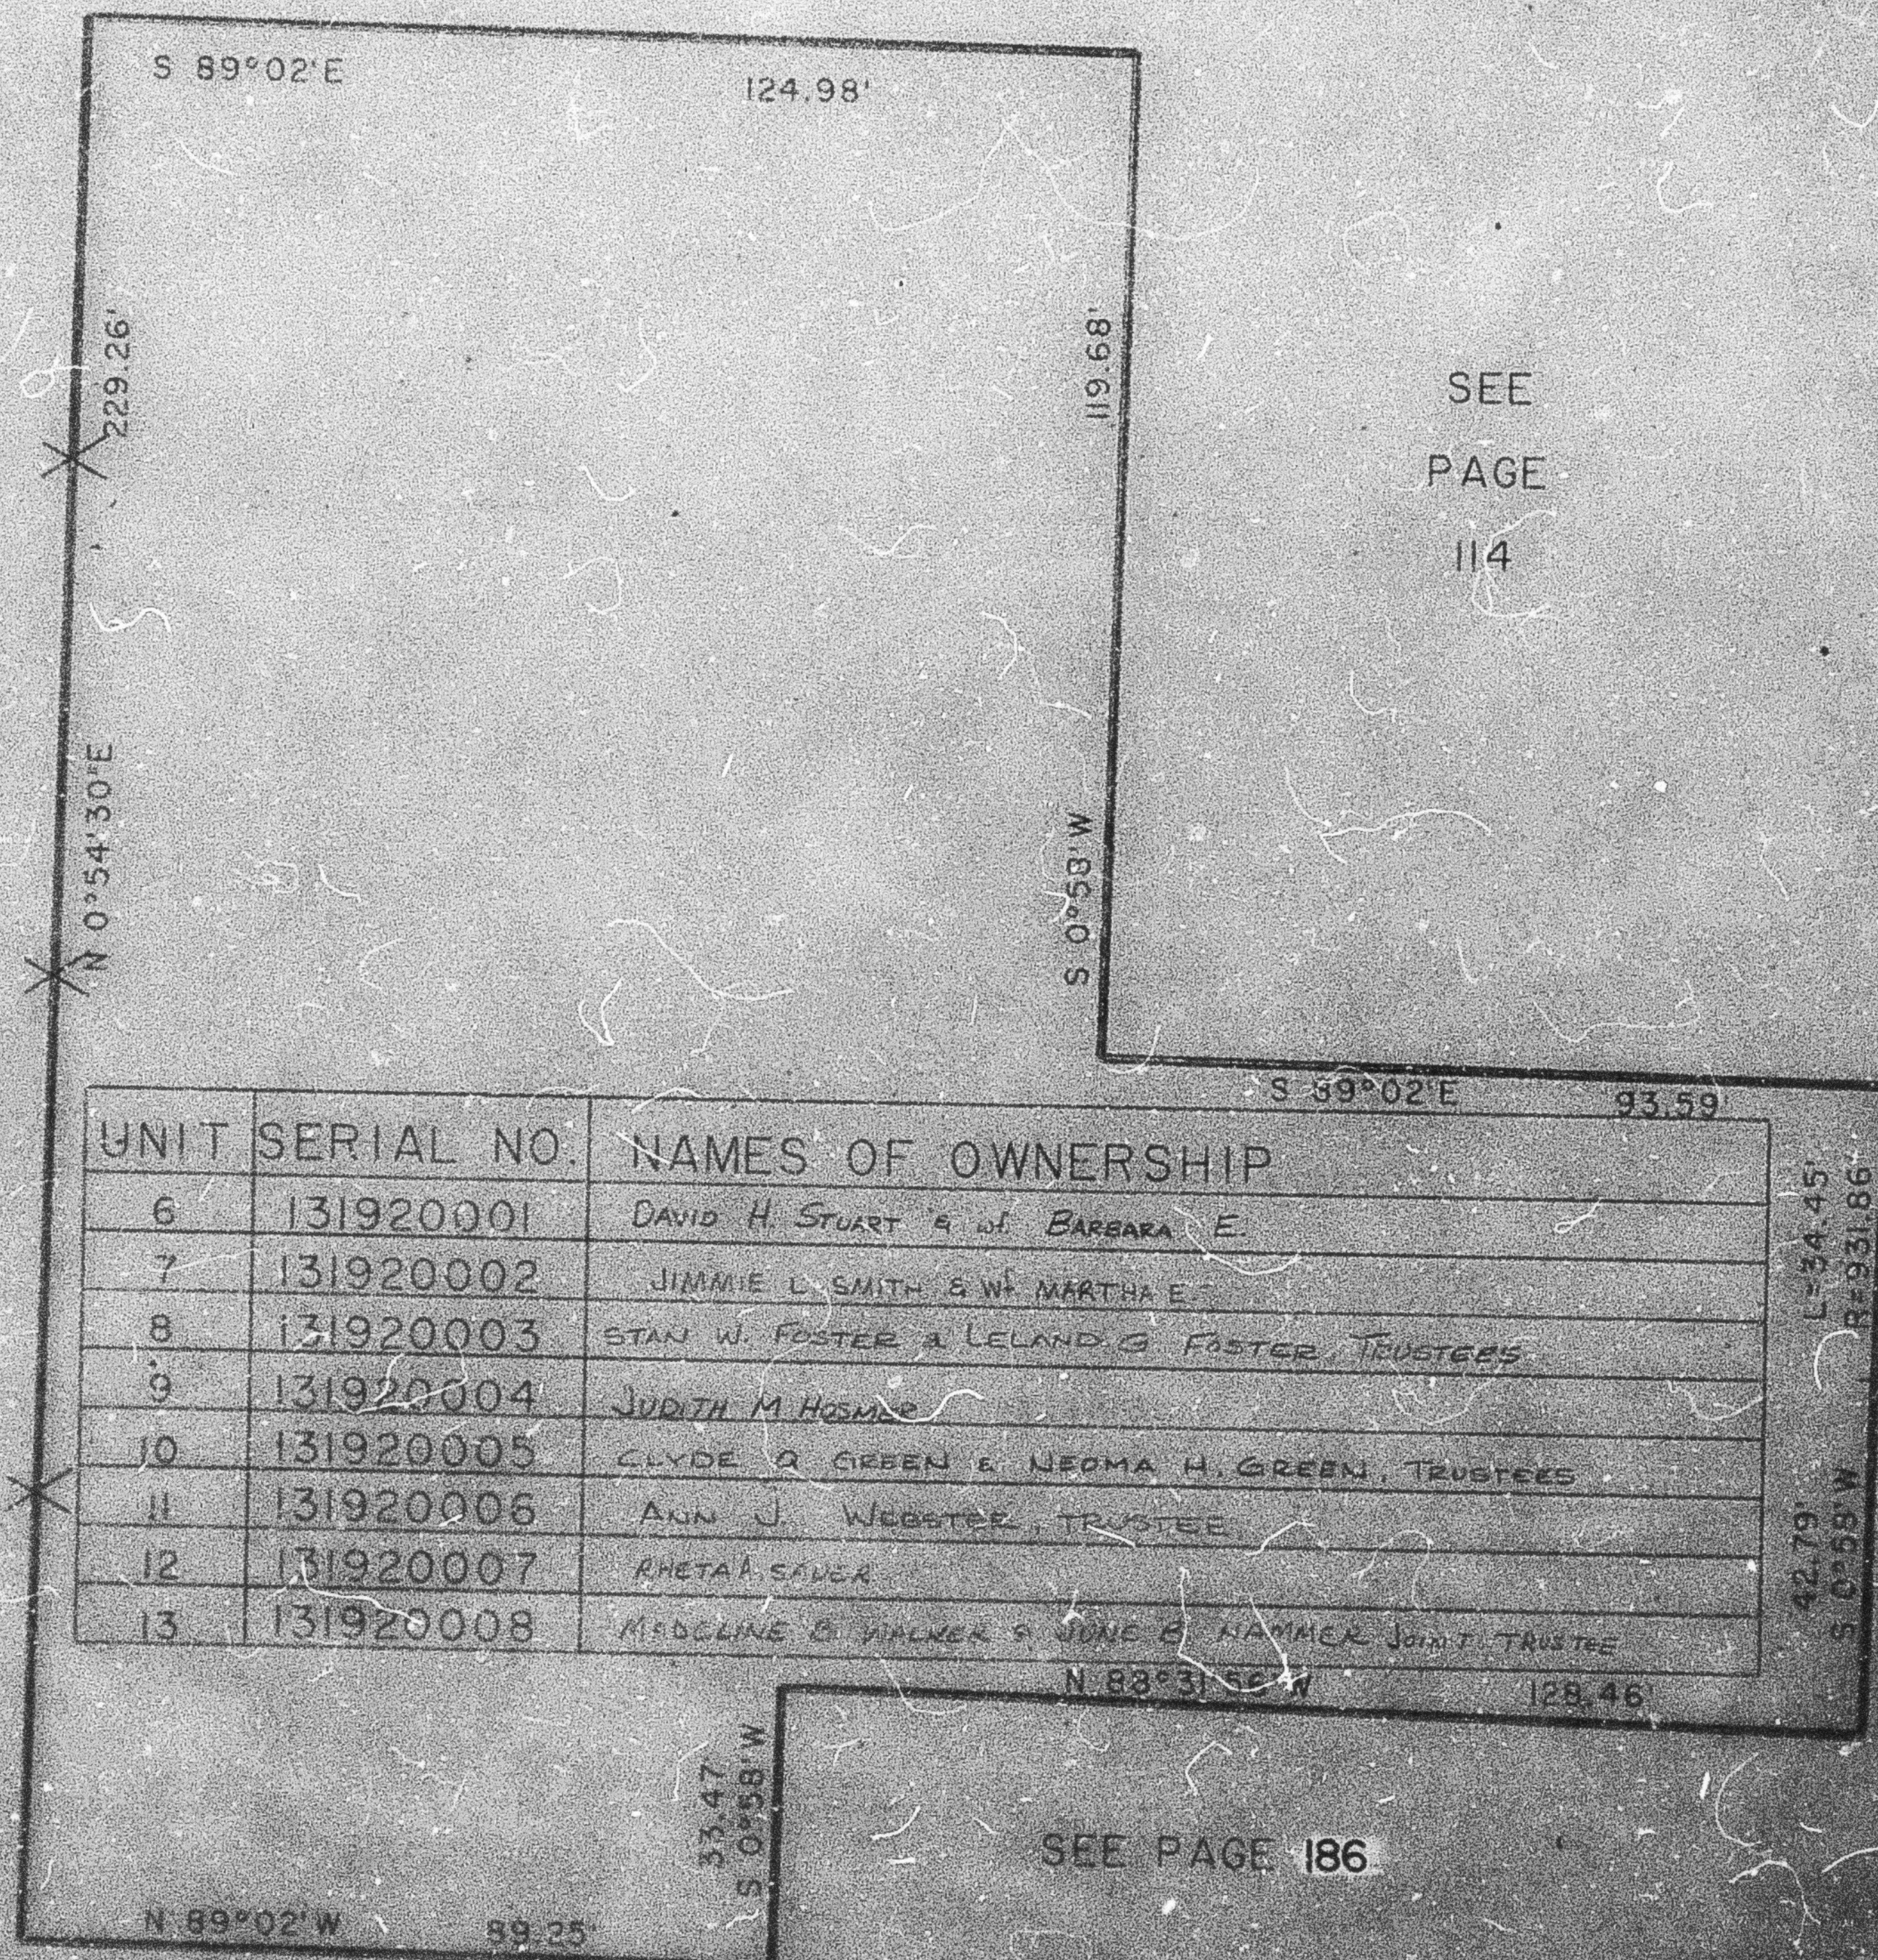

SEE
PAGE
114

SEE
PAGE
114

UNIT	SERIAL NO.	NAMES OF OWNERSHIP
6	131920001	DAVID H. STUART & WIFE BARBARA E.
7	131920002	JIMMIE L. SMITH & WIFE MARTHA E.
8	131920003	STAN W. FOSTER & LELAND G. FOSTER, TRUSTEES
9	131920004	JUDITH M. HOSMER
10	131920005	CLYDE A. GREEN & NEDMA H. GREEN, TRUSTEES
11	131920006	ANN J. WEBSTER, TRUSTEE
12	131920007	RHETA A. SAUER
13	131920008	MARCELINE G. WALKER & JUNE G. HAMMER, JOINT TRUSTEE

SEE PAGE 186