

PART NW 1/4 OF NW 1/4 SEC 27, T.6N.,R.1W., S.L.B. & M.  
 ALSO A PART OF LOTS 3 & 4 BLOCK 6 & PART OF LOTS 20 THRU 25 OF BLOCK 7  
 CITY VIEW ADDITION, AMENDED PLAT

TYLER PLACE PHASE 2

A CONDOMINIUM PROJECT  
 IN OGDEN CITY


TAXING UNIT: 25

SURVEY PLAT BOOK 28 OF DEDICATION PLATS, PAGES 17 & 18

SCALE 1" TO 20'

SEE PAGE 114

SEE  
 PAGE  
 114

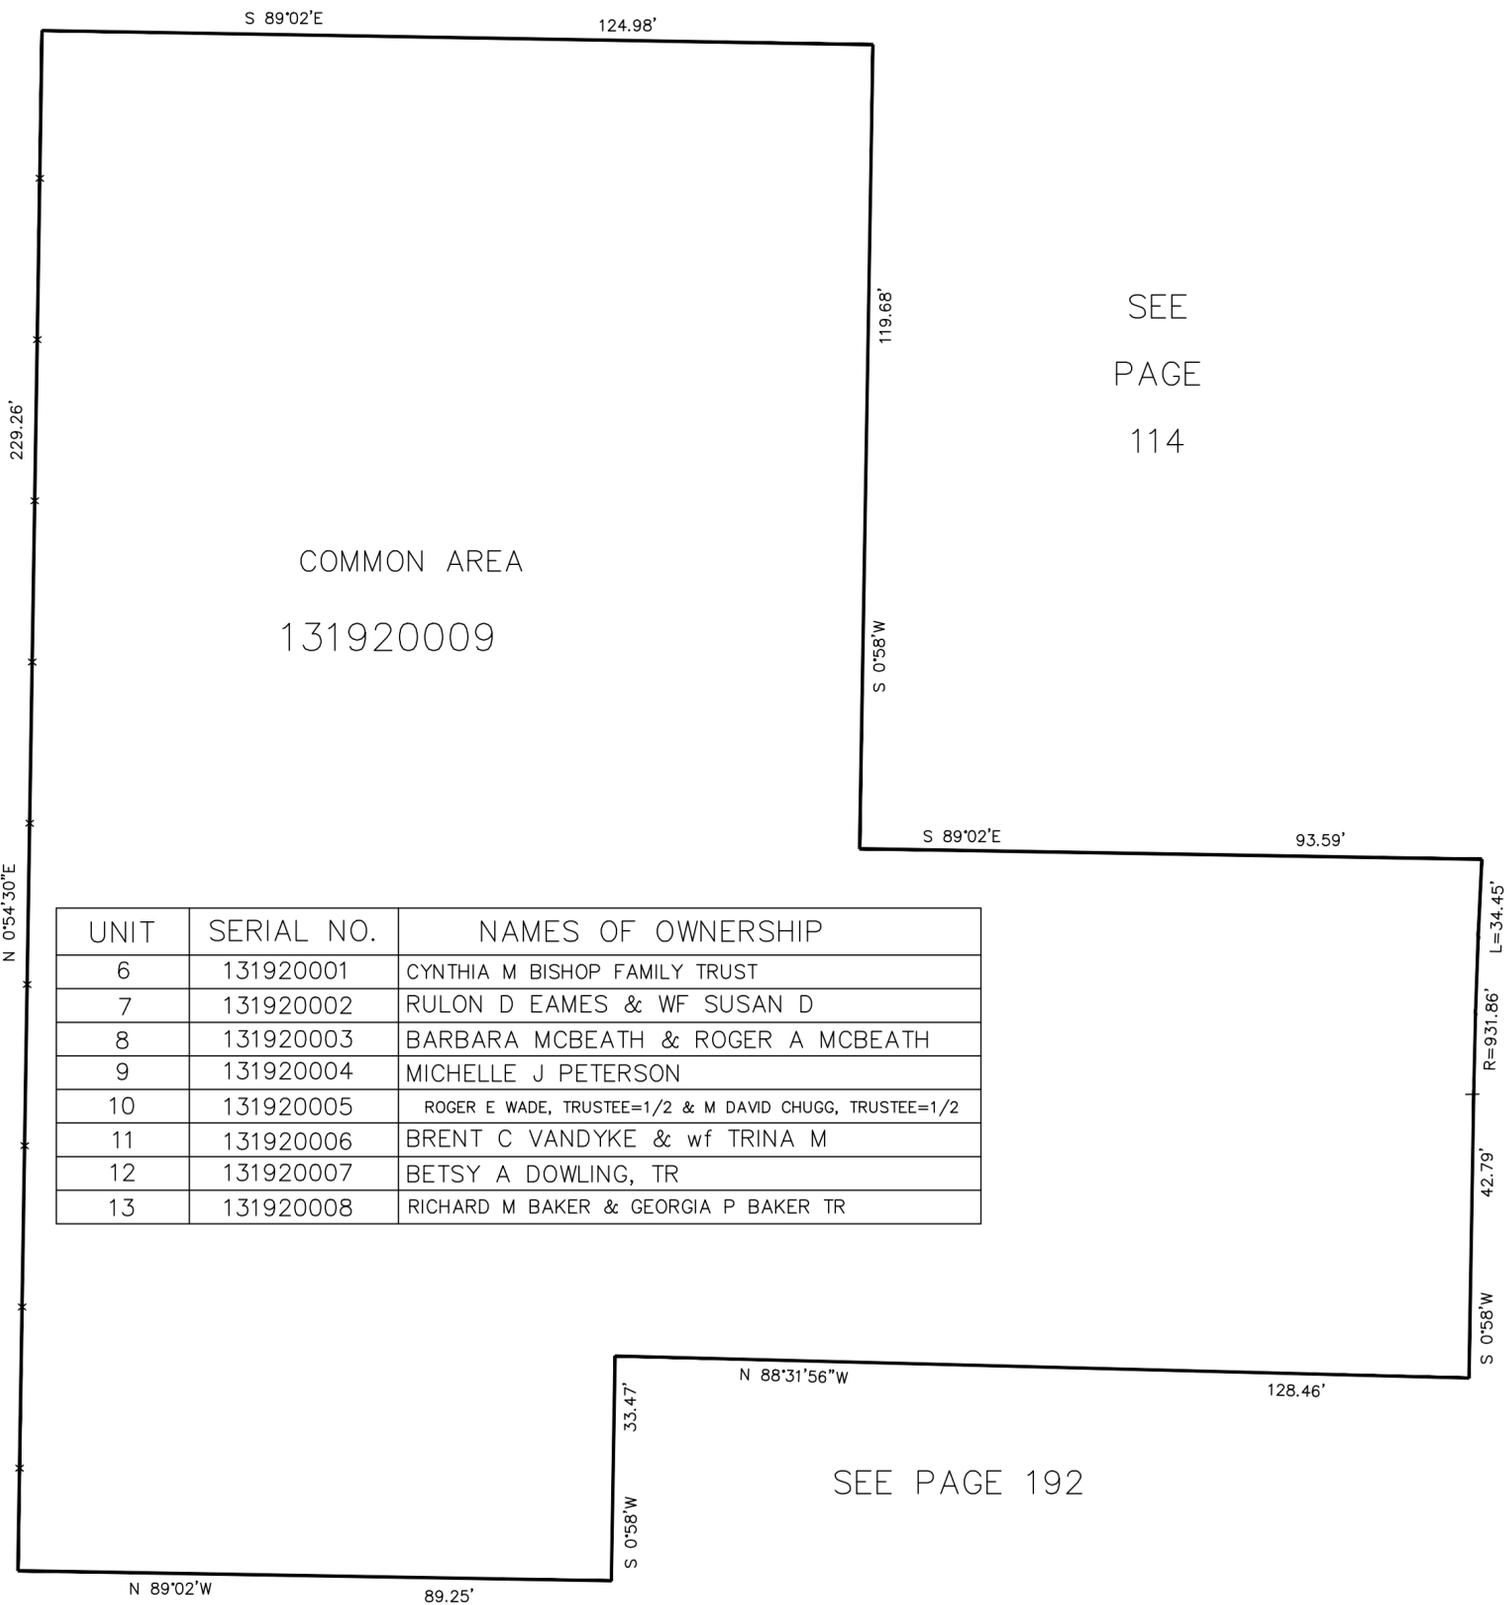

COMMON AREA  
 131920009

SEE  
 PAGE  
 114

SEE PAGE 192

UNIT	SERIAL NO.	NAMES OF OWNERSHIP
6	131920001	CYNTHIA M BISHOP FAMILY TRUST
7	131920002	RULON D EAMES & WF SUSAN D
8	131920003	BARBARA MCBEATH & ROGER A MCBEATH
9	131920004	MICHELLE J PETERSON
10	131920005	ROGER E WADE, TRUSTEE=1/2 & M DAVID CHUGG, TRUSTEE=1/2
11	131920006	BRENT C VANDYKE & wf TRINA M
12	131920007	BETSY A DOWLING, TR
13	131920008	RICHARD M BAKER & GEORGIA P BAKER TR