

PART OF BLOCKS 45 & 48 NOB HILL ADDITION
IN THE NE 1/4 SEC. 27. T.6N.. R.1W.. S.L.B. 8. M.

193

BYCO SUBDIVISION


TAXING UNIT: 25

OGDEN CITY

SCALE 1" TO 50'

EXCEPT WHERE OTHERWISE SHOWN
ALL LOTS OWNED BY:
BYCO CORPORATION

SEE PAGE 81

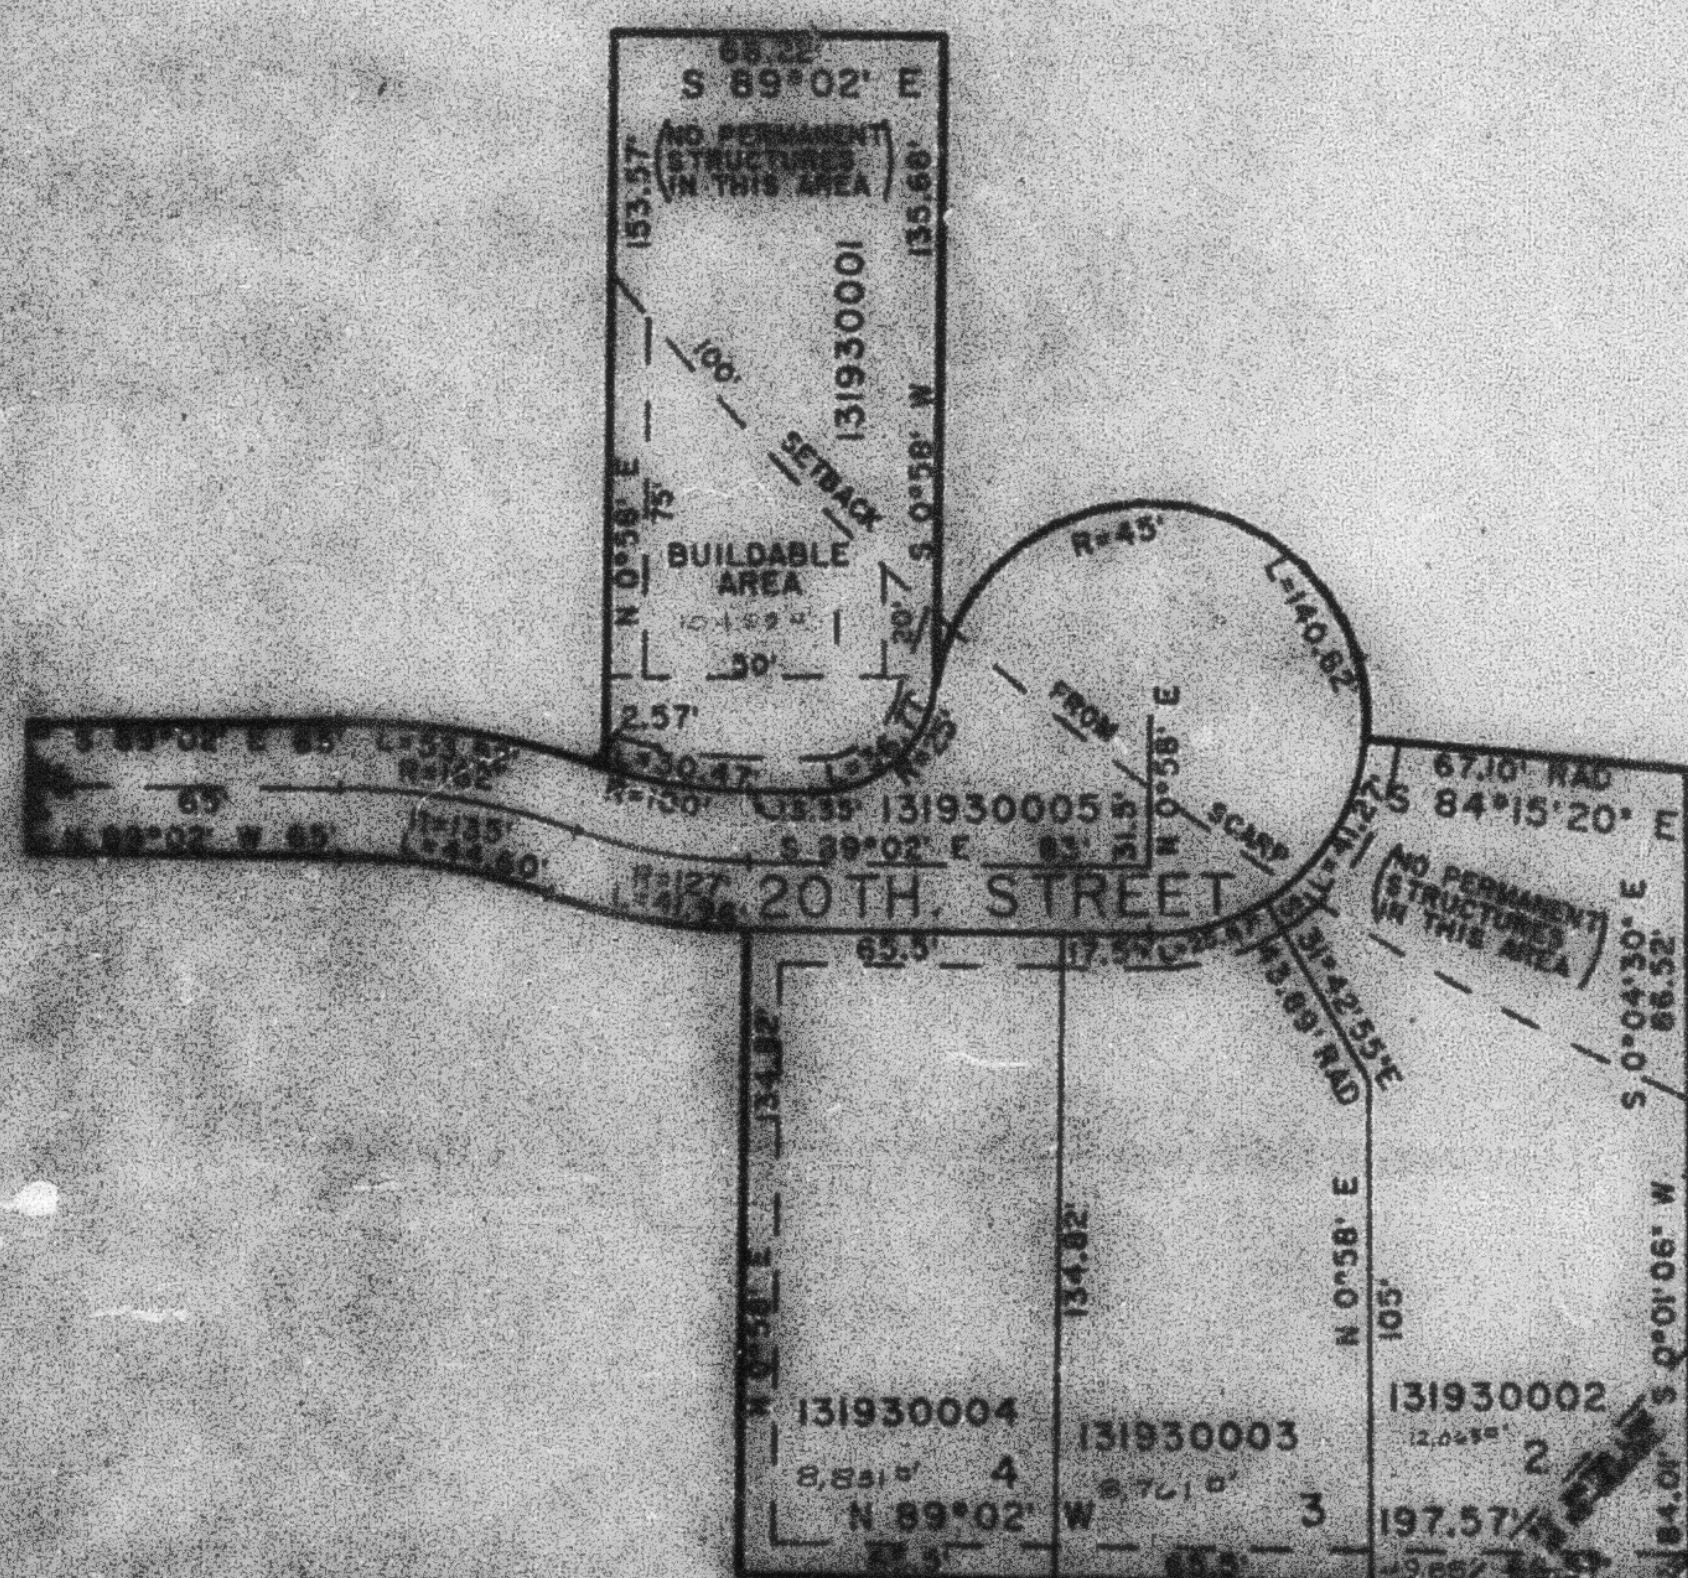

SEE PAGE 81

SEE PAGE 79

SEE PAGE III

7. UTILITY AND DRAINAGE EASEMENTS
SHOWN BY DASHED LINES
EXCEPT AS OTHERWISE SHOWN

FOR COMPLETE ENG. DATA
SEE THIS SET, PLAT IN
BOOK 25, PAGE 19.