

PART OF BLOCKS 45 & 46 NOB HILL ADDITION
IN THE NE 1/4 SEC. 27. T.6N., R.1W., S.L.B. & M.

193

BYCO SUBDIVISION


TAXING UNIT: 25

OGDEN CITY

SCALE 1" TO 50'

EXCEPT WHERE OTHERWISE SHOWN,
ALL LOTS OWNED BY:
LARRY M. BUTTARS

SEE PAGE 81

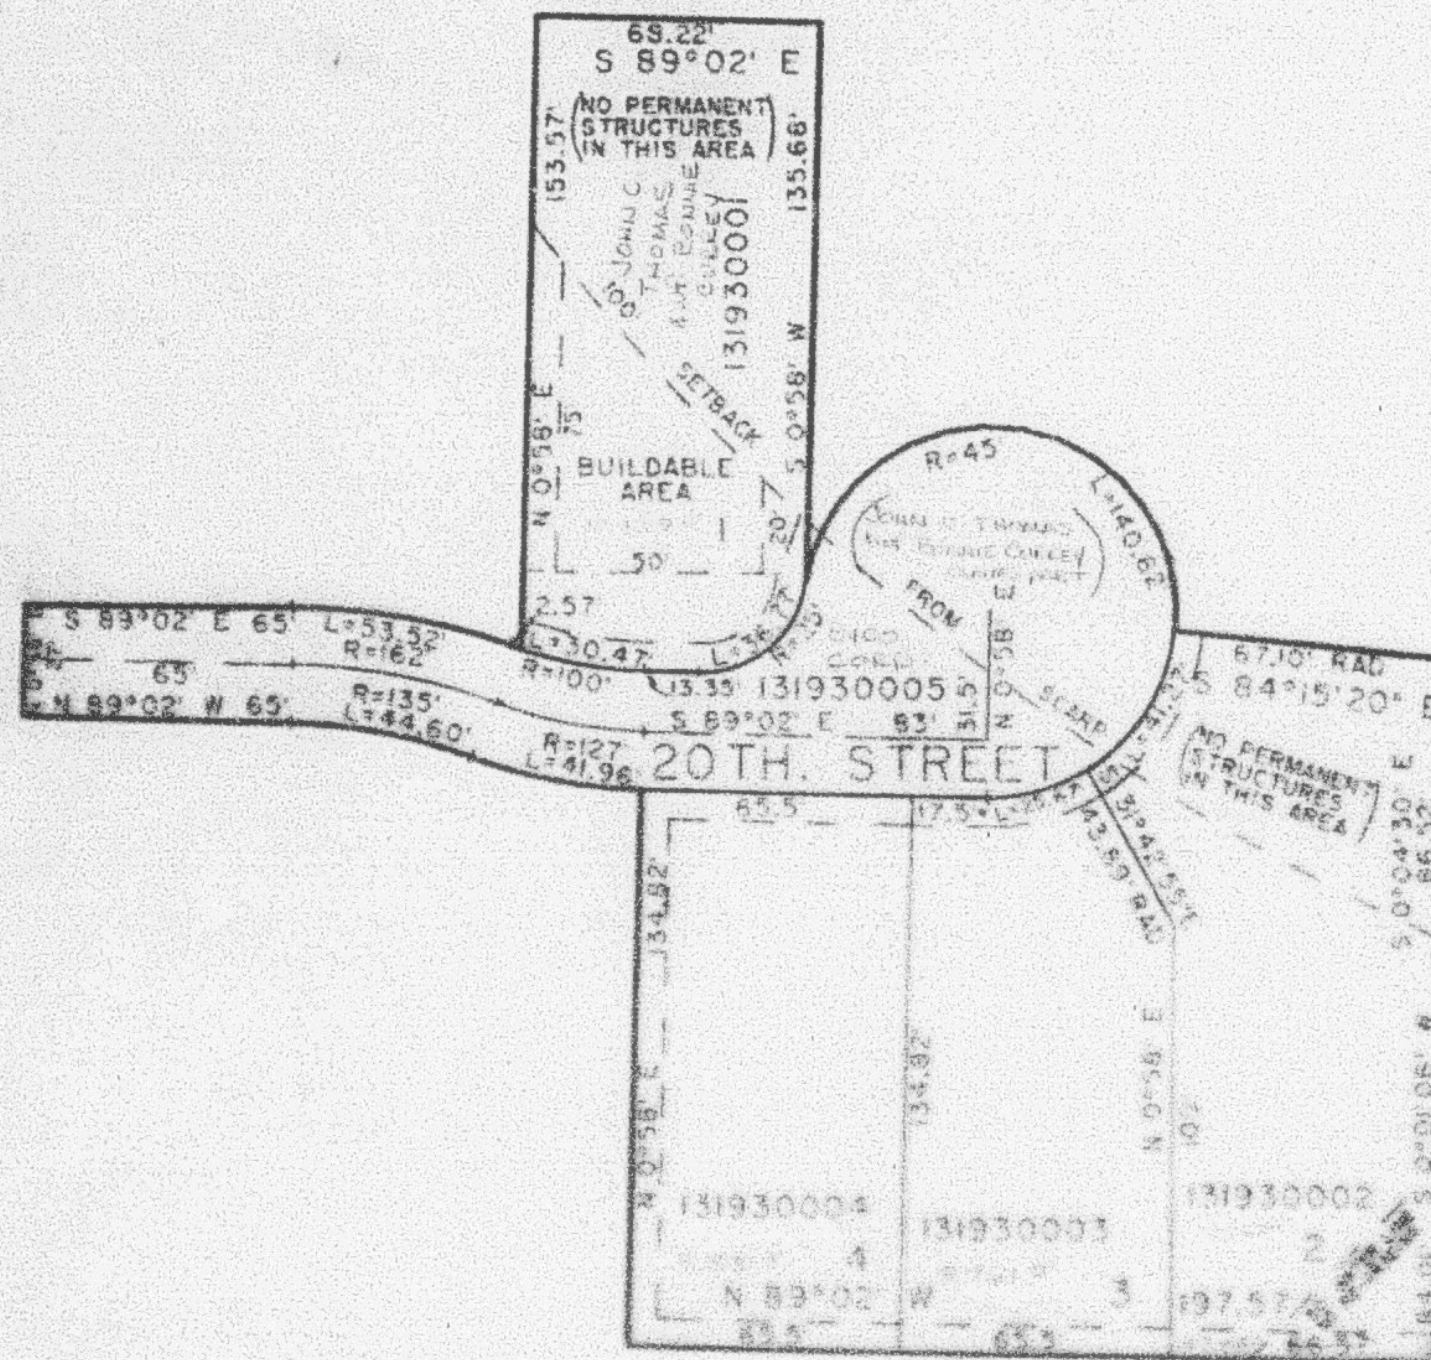

SEE PAGE 81

SEE PAGE 79

SEE PAGE 111

* UTILITY AND DRAINAGE EASEMENTS
EACH SIDE OF PROPERTY LINE AS
INDICATED BY DASHED LINES
EXCEPT AS OTHERWISE SHOWN

FOR COMPLETE SURV. DATA
SEE DEED FILED IN
BOOK 25, PAGE 15