

PART OF BLOCKS 45 & 46 NOB HILL ADDITION
IN THE NE 1/4 SEC. 27. T.6N.. R.1W.. S.L.B. 8 M.

193

BYCO SUBDIVISION


TAXING UNIT: 23

OGDEN CITY

SCALE 1" TO 50'

EXCEPT WHERE OTHERWISE SHOWN
ALL LOTS OWNED BY
LARRY M. BUTTARS

SEE PAGE 61

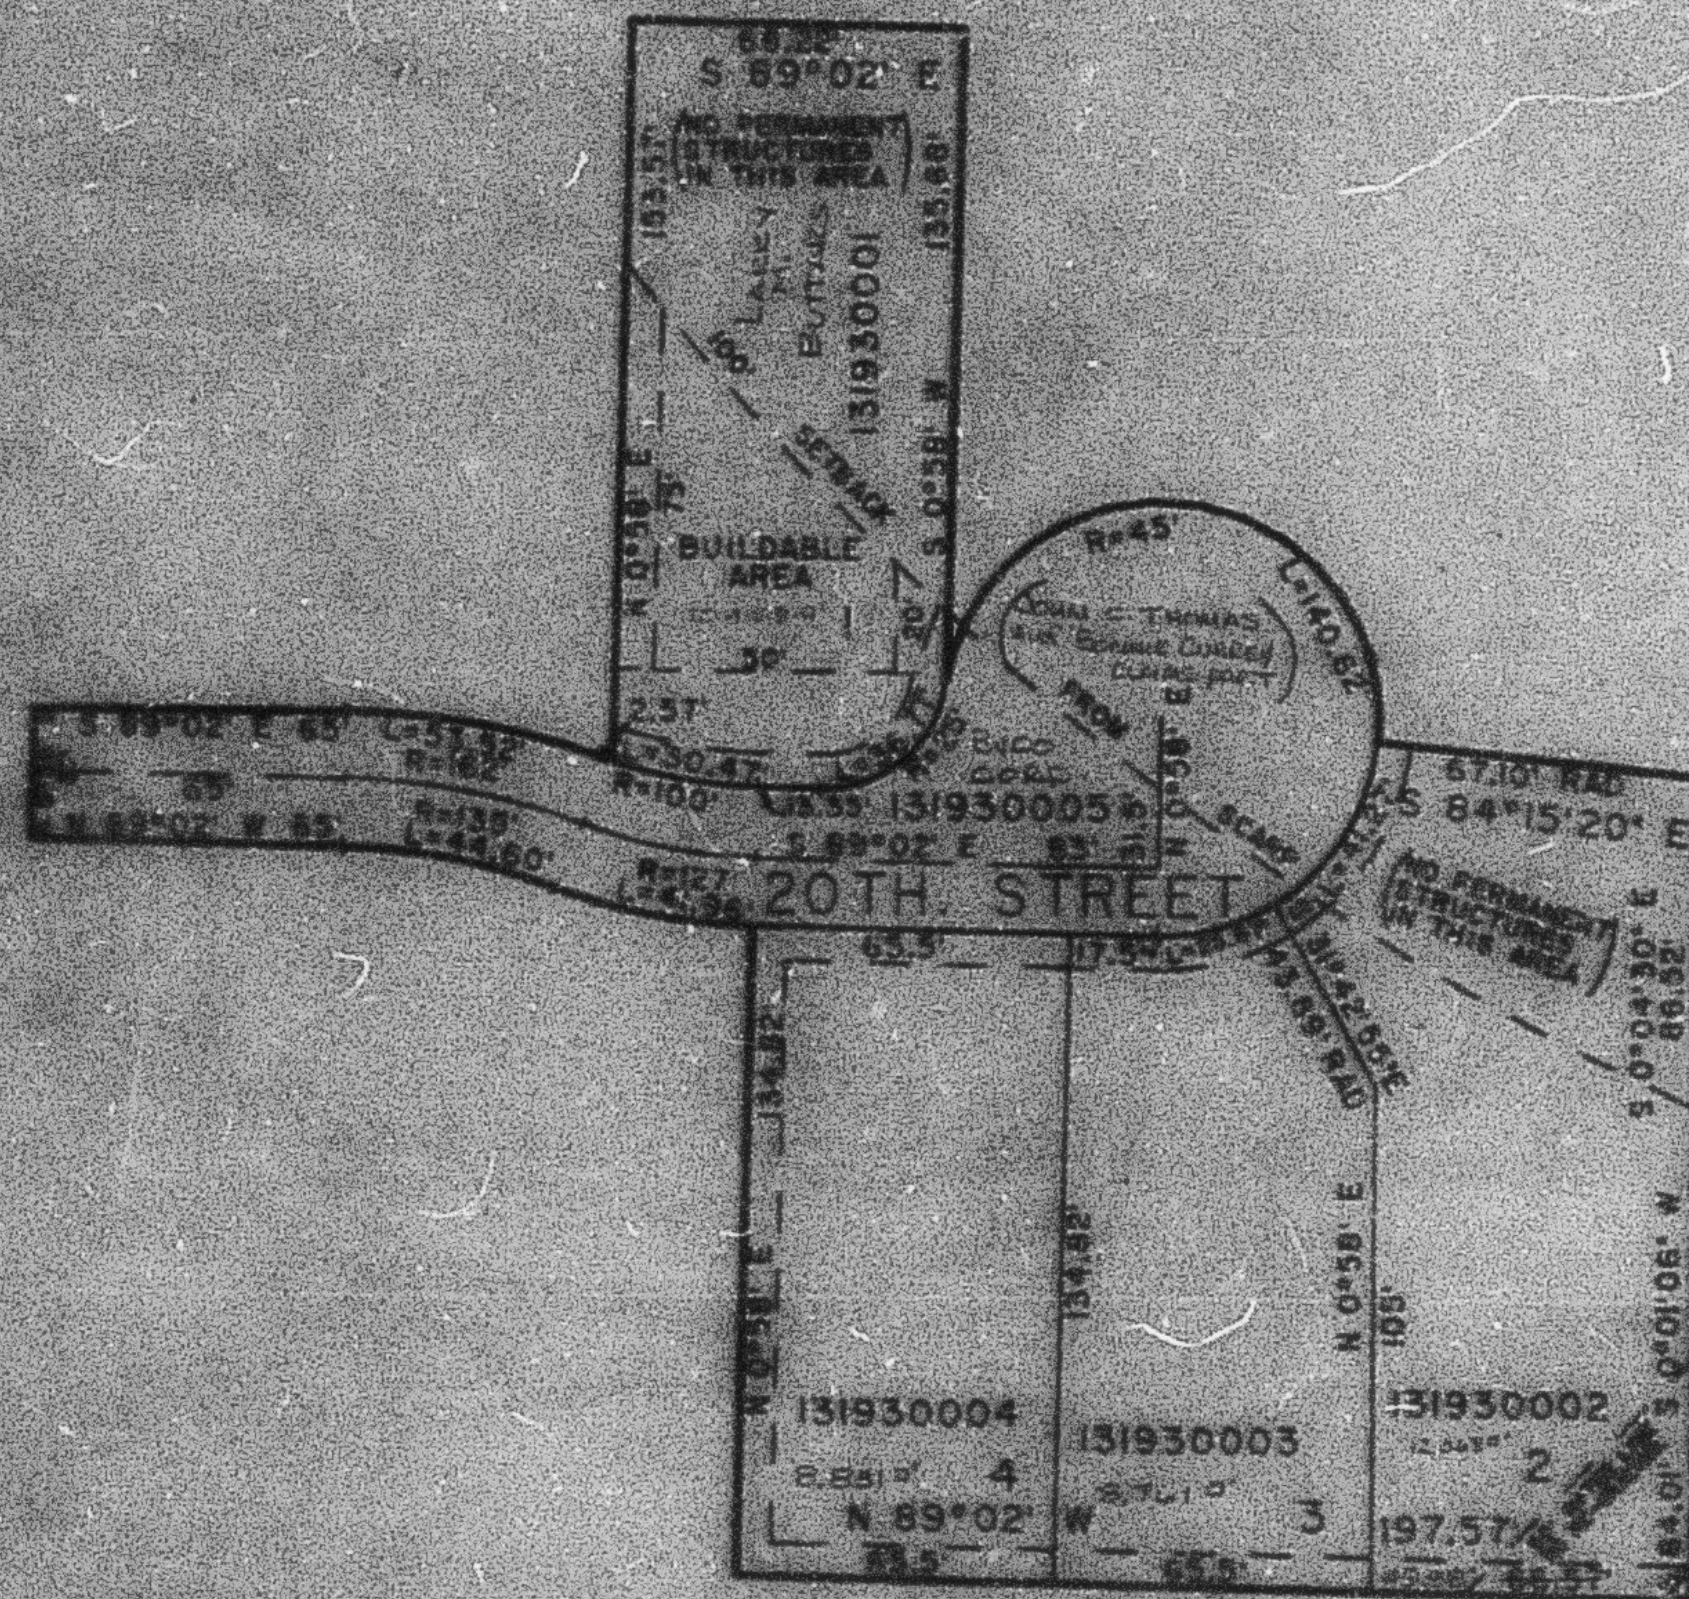

SEE PAGE 61

SEE PAGE 79

SEE PAGE 111

UTILITY AND DRAINAGE EASEMENTS
EACH SIDE OF PROPERTY LINE AS
INDICATED BY DASHED LINES
EXCEPT AS OTHERWISE SHOWN.

FOR COMPLETE ENG. DATA
SEE ORIG. DED. PLAT IN
BOOK 28, PAGE 12.