

PART OF BLOCKS 46 & 46 NOB HILL ADDITION
IN THE NE 1/4 SEC. 27. T.6N., R.1W., S.L.B. & M.

193

BYCO SUBDIVISION


TAXING UNIT: 25

OGDEN CITY

SCALE 1" TO 50'

EXCEPT WHERE OTHERWISE SHOWN,
ALL LOTS OWNED BY:
LARRY M. BUTTARS

SEE PAGE 81

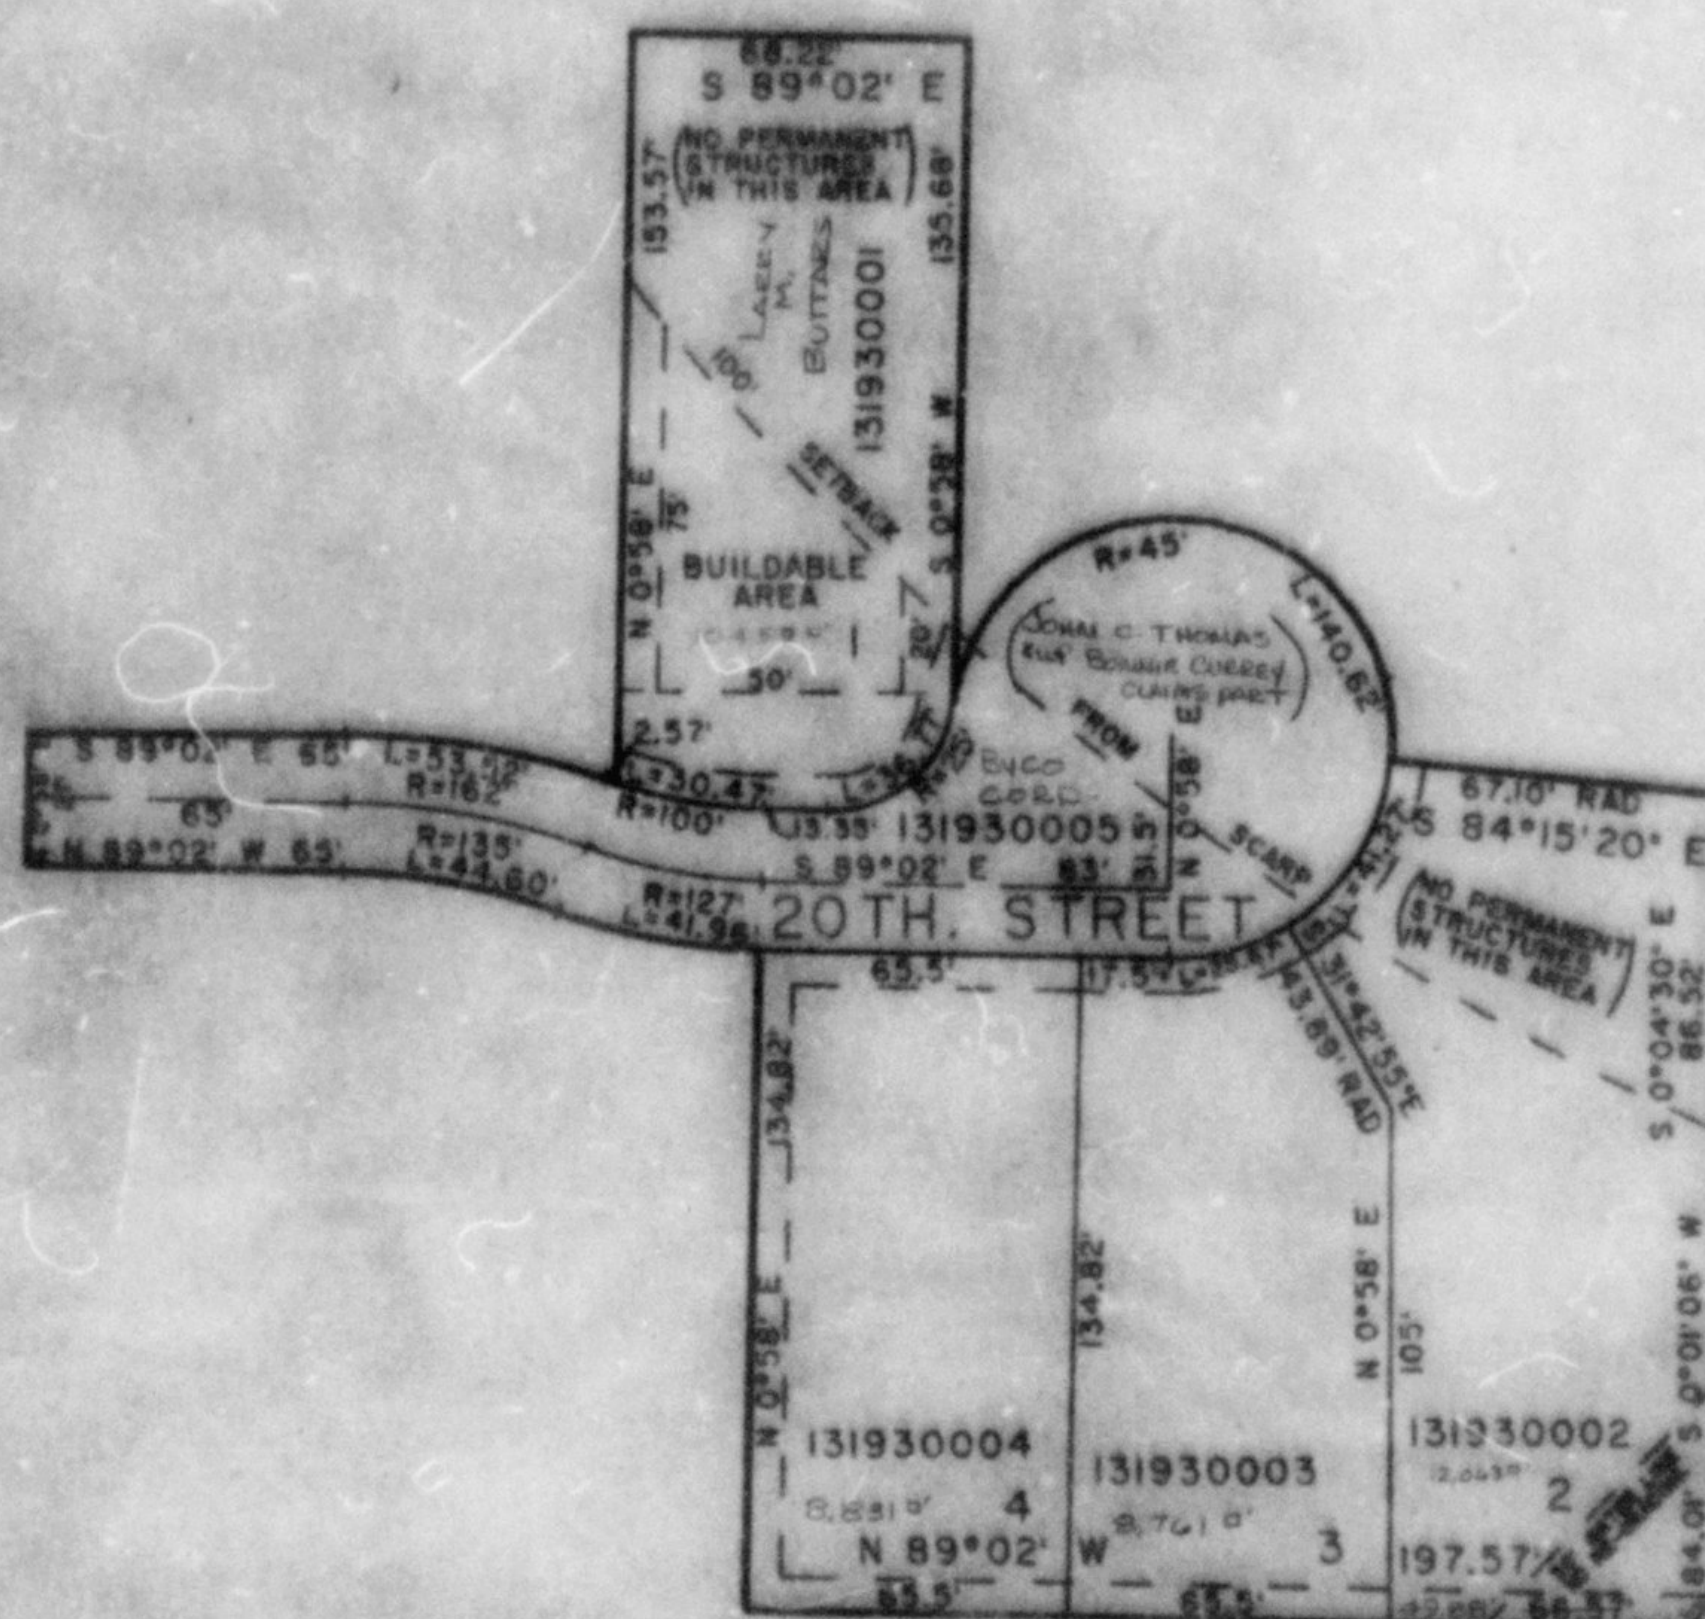

SEE PAGE 81

SEE PAGE 79

SEE PAGE III

7" UTILITY AND DRAINAGE EASEMENTS
EACH SIDE OF PROPERTY LINE AS
INDICATED BY DASHED LINES.
EXCEPT AS OTHERWISE SHOWN.

FOR COMPLETE ENG. DATA
SEE ORIG. DEED, PLAT IN
BOOK 26, PAGE 19.