

PART OF BLOCKS 45 & 46 NOB HILL ADDITION
 IN THE NE 1/4 SEC. 27, T.6N., R.1W., S.L.B. & M.


BYCO SUBDIVISION

IN OGDEN CITY
 SCALE 1"=40'

* AMENDED PLAT LOTS 1 & 2
 BYCO SUB

TAXING UNIT: 25

SEE PAGE 81

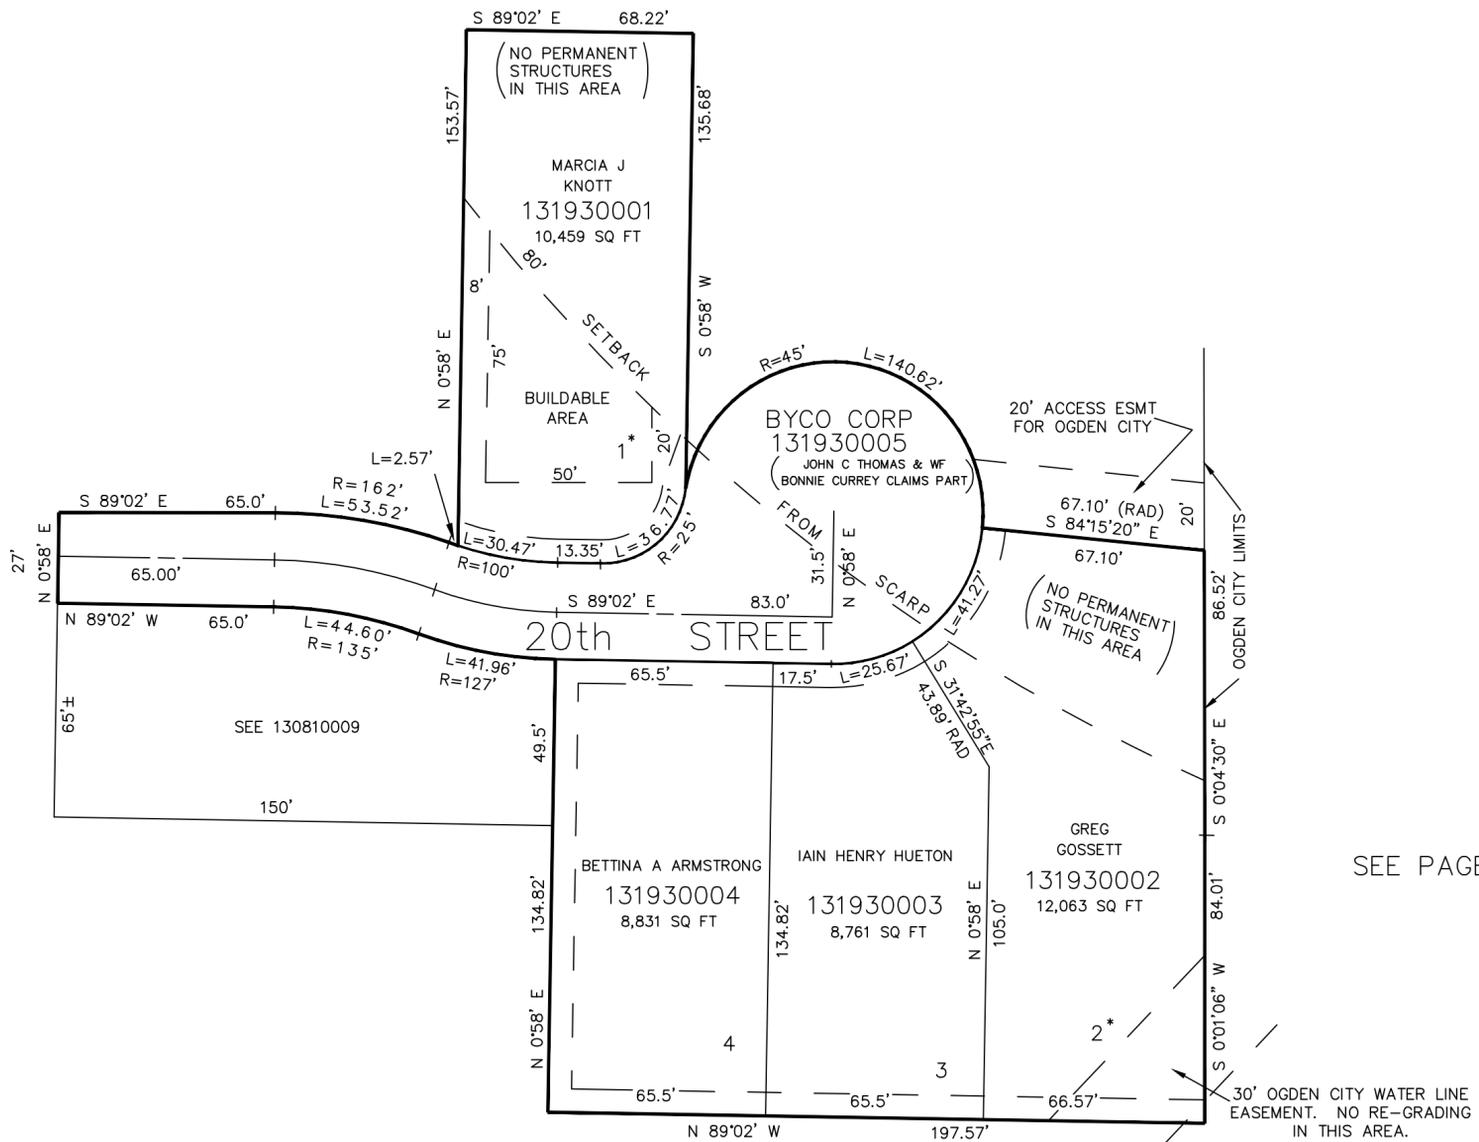

SEE PAGE 81

SEE PAGE 79

SEE PAGE 111

7' UTILITY & DRAINAGE EASEMENTS EACH
 SIDE OF PROPERTY LINES AS INDICATED
 BY DASHED LINES EXCEPT AS OTHERWISE
 SHOWN.

FOR COMPLETE ENG DATA SEE
 ORIGINAL DEDICATION PLAT IN
 BOOK 28, PAGE 19 OF RECORDS.

* AMENDED DEDICATION
 PLAT IN BOOK 45 PAGE 40