

PART OF NE 1/4 OF SEC 21 & NW 1/4 SEC 22. T.6N., R.1W., S.L.B. & M.

194

MILLSTONE MANOR PHASE 3


A CONDOMINIUM PROJECT

IN OGDEN CITY

TAXING UNIT: 25

SCALE: 1" TO 30'

SURVEY PLAT: BOOK 28 OF DEDICATION PLATS, PAGES 29-31

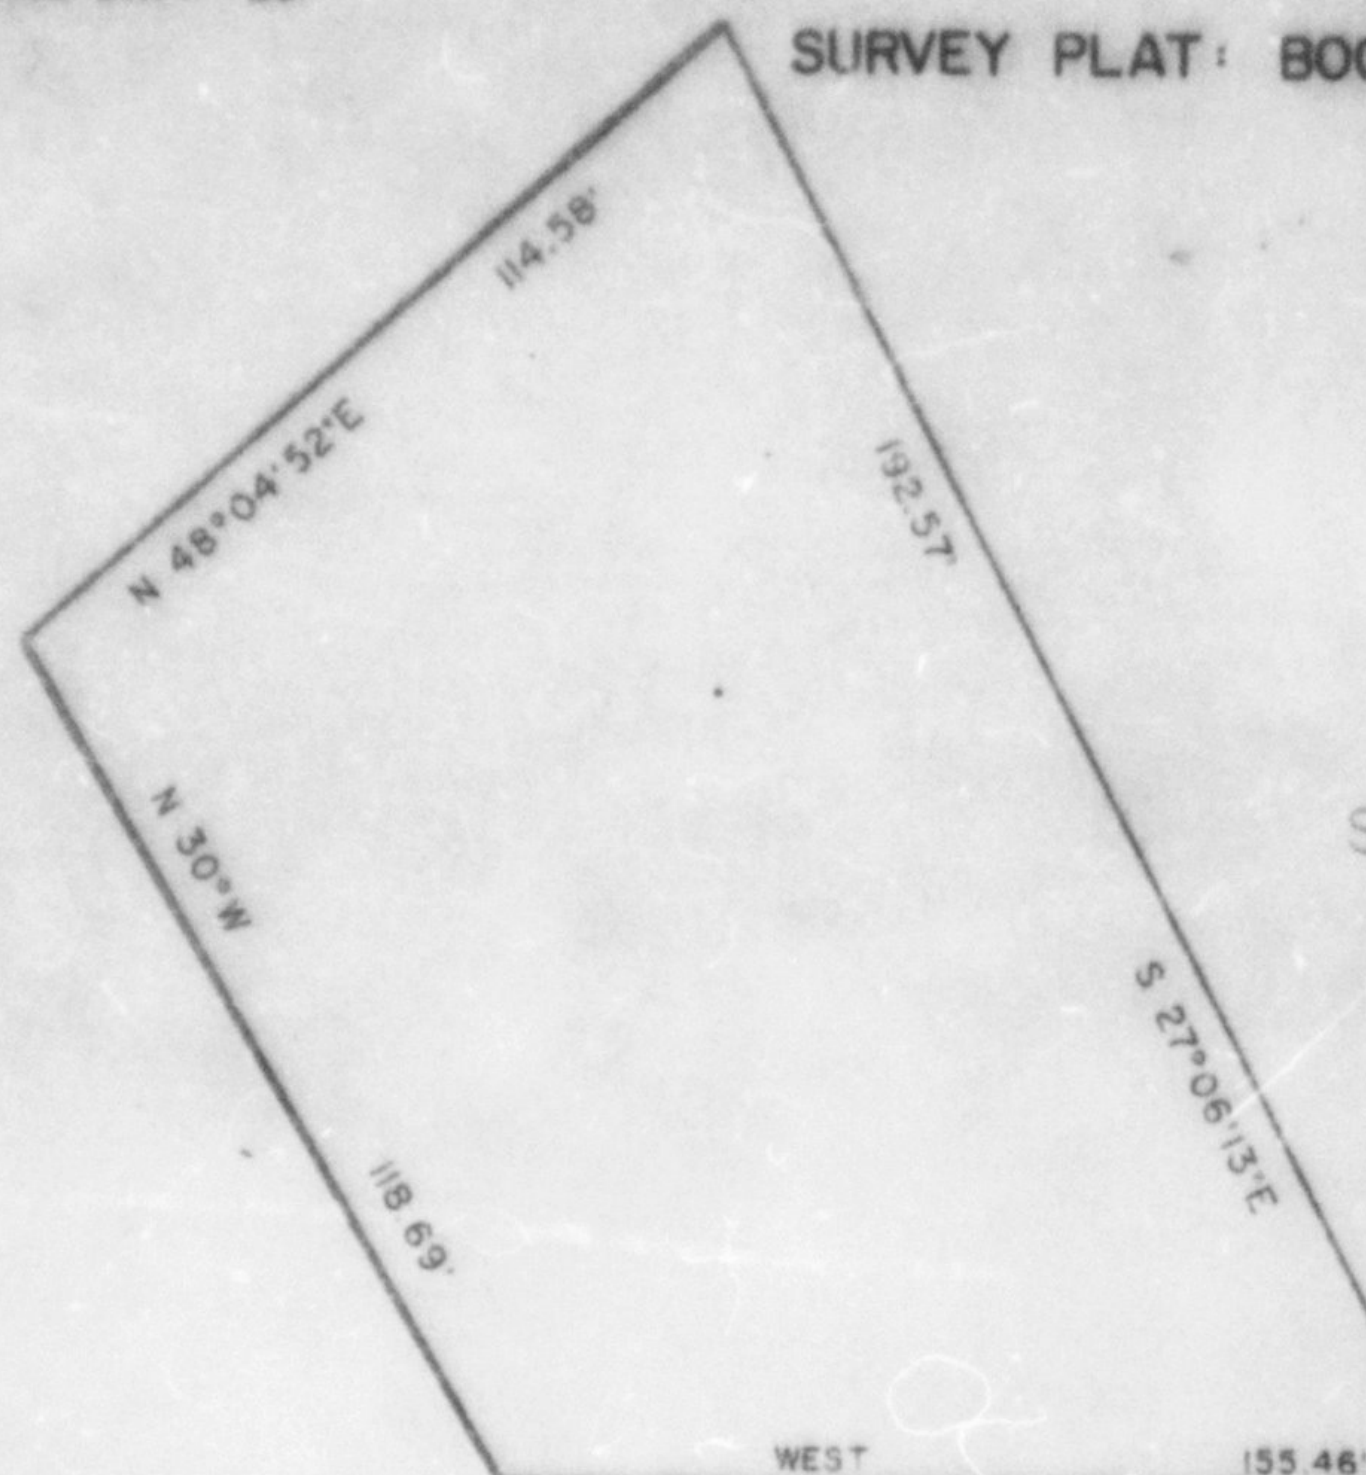

SEE PAGE 56

SEE PAGE 191

BLDG	UNIT	SERIAL NO.	NAME OF OWNERSHIP
	47	131940001	TODD W. DAVIS & CAROLYN M. DAVIS, TRUSTEES
	48	131940002	PATRICIA J. JOHNS
	49	131940003	KAREN H. JONES & CLAIR J. HOVEY
	50	131940004	BRIAN D. BAILEY & M. HOLLY G.
	51	131940005	MICHAEL R. MOORE
	52	131940006	PATRICIA D. KENNEDY
	53	131940007	ROBERT E. LARSON & DONNA L. LARSON
	54	131940008	TODD W. DAVIS & CAROLYN M. DAVIS, TRUSTEES
	55	131940009	HOPE ANDERSON
	56	131940010	CLYDE JAY HANCOCK & M. SANDY
	57	131940011	BRENT BEX PAYER & M. KATHY E.
	58	131940012	OSCAR T. MICHAEL, TRUSTEE
	59	131940013	BRENT BEX PAYER
	60	131940014	GERALD WINTERKAS & M. DITHY
	61	131940015	SHEA HALL-BERGHAM & MICHAEL B. BERGHAM
	62	131940016	MICHAEL B. GIBBLY
	63	131940017	JAMES D. BOOTH & DONNA B.
	64	131940018	VICTOR L. STEINHAFT
	65	131940019	KATHLEEN M. HAMBY
	66	131940020	TERESA Y. MIYA

SEE PAGE 56

CANAL
SEE PAGE 195