

PART OF NE 1/4 OF SEC 21 & NW 1/4 SEC 22. T.6N., R.1W., S.L.B. 8 M.

194

MILLSTONE MANOR PHASE 3


A CONDOMINIUM PROJECT

IN OGDEN CITY

TAXING UNIT: 25

SCALE 1" TO 30'

SURVEY PLAT: BOOK 28 OF DEDICATION PLATS, PAGES 29-31

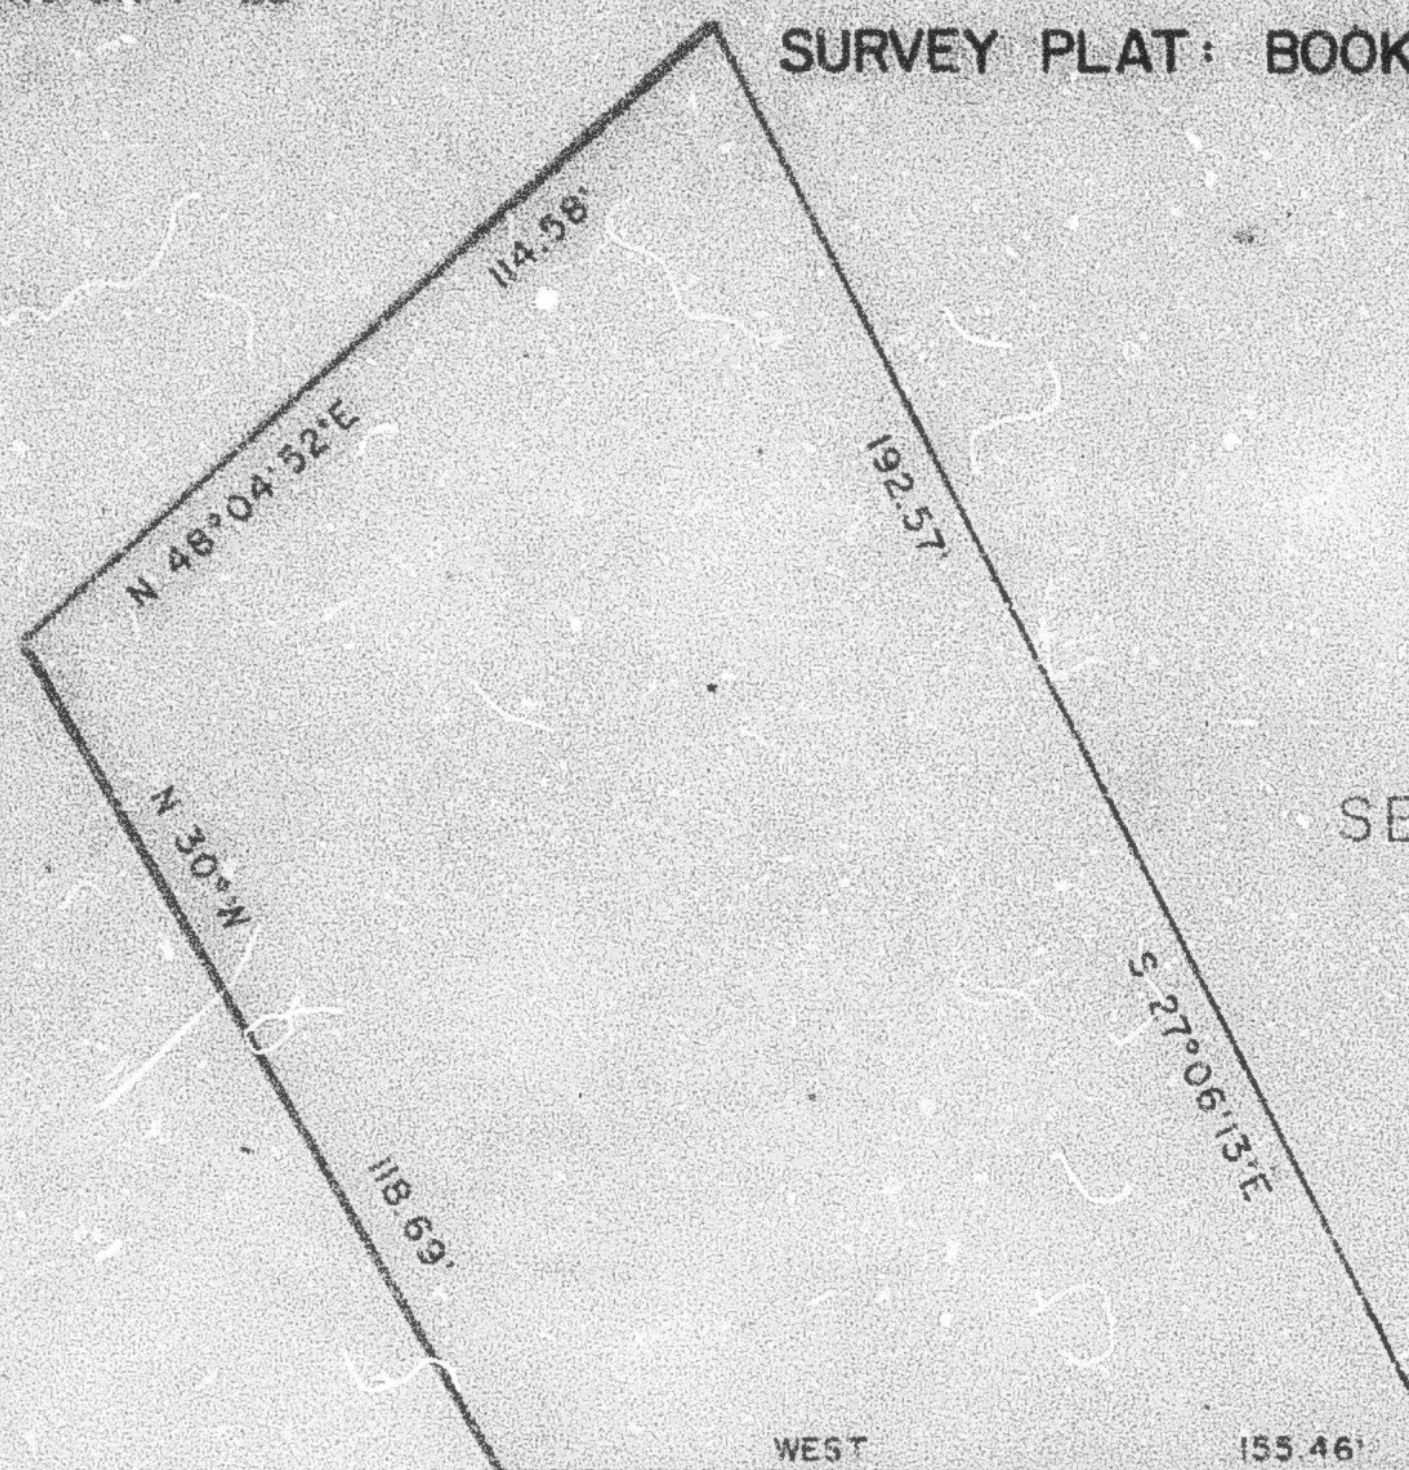

SEE PAGE 56

SEE PAGE 191

BLDG.	UNIT	SERIAL NO.	NAME OF OWNERSHIP
	47	31940001	TODD W. DAVIS & CAROLYN M. DAVIS, TRUSTEES
	48	31940002	PATRICIA J. JOHNS
	49	31940003	KAREN H. JOHNS & CLARE J. HONEY
	50	31940004	ALICE TENDRA PLANCZYK
	51	31940005	MICHAEL E. MICHEL
	52	31940006	PATRICIA B. KENNEDY
	53	31940007	ROBERT L. LARSON & DONNA L. LARSON
	54	31940008	TODD W. DAVIS & CAROLYN M. DAVIS, TRUSTEES
	55	31940009	RUTH SMITH
	56	31940010	CLYDE JAY HANCOCK & S. SANDY
	57	31940011	BRENT J. PETER & KATHY E.
	58	31940012	OSCAR T. MECHAN, TRUSTEE
	59	31940013	BRENT J. PETER
	60	31940014	GEORGE VANDERKAS & MARY
	61	31940015	SHEA HALLBACH & MICHAEL B. BRADSHAW
	62	31940016	NICHOLAS J. BRADSHAW
	63	31940017	JASON PAUL MULLING & JENNIFER LYNN WOODWARD
	64	31940018	VICTOR S. GREENWELL
	65	31940019	MONIQUE GREENWELL
	66	31940020	TENA Y. MUYA

SEE PAGE 56