

PART OF NE 1/4 OF SEC 21 & NW 1/4 SEC 22, T.6N., R.1W., S.L.B. & M.

MILLSTONE MANOR PHASE 3

A CONDOMINIUM PROJECT


IN OGDEN CITY

SURVEY PLAT: BOOK 28 OF DEDICATION PLATS, PAGE 29

TAXING UNIT: 25

SCALE 1"=30'

BLDG.	UNIT	SERIAL NO.	NAME OF OWNERSHIP
C	47	131940001	
	48	131940002	
	49	131940003	
	50	131940004	
	51	131940005	
	52	131940006	
	53	131940007	
	54	131940008	
	55	131940009	
	56	131940010	
	57	131940011	
	58	131940012	
	59	131940013	
	60	131940014	
	61	131940015	
	62	131940016	
	63	131940017	
	64	131940018	
	65	131940019	
	66	131940020	

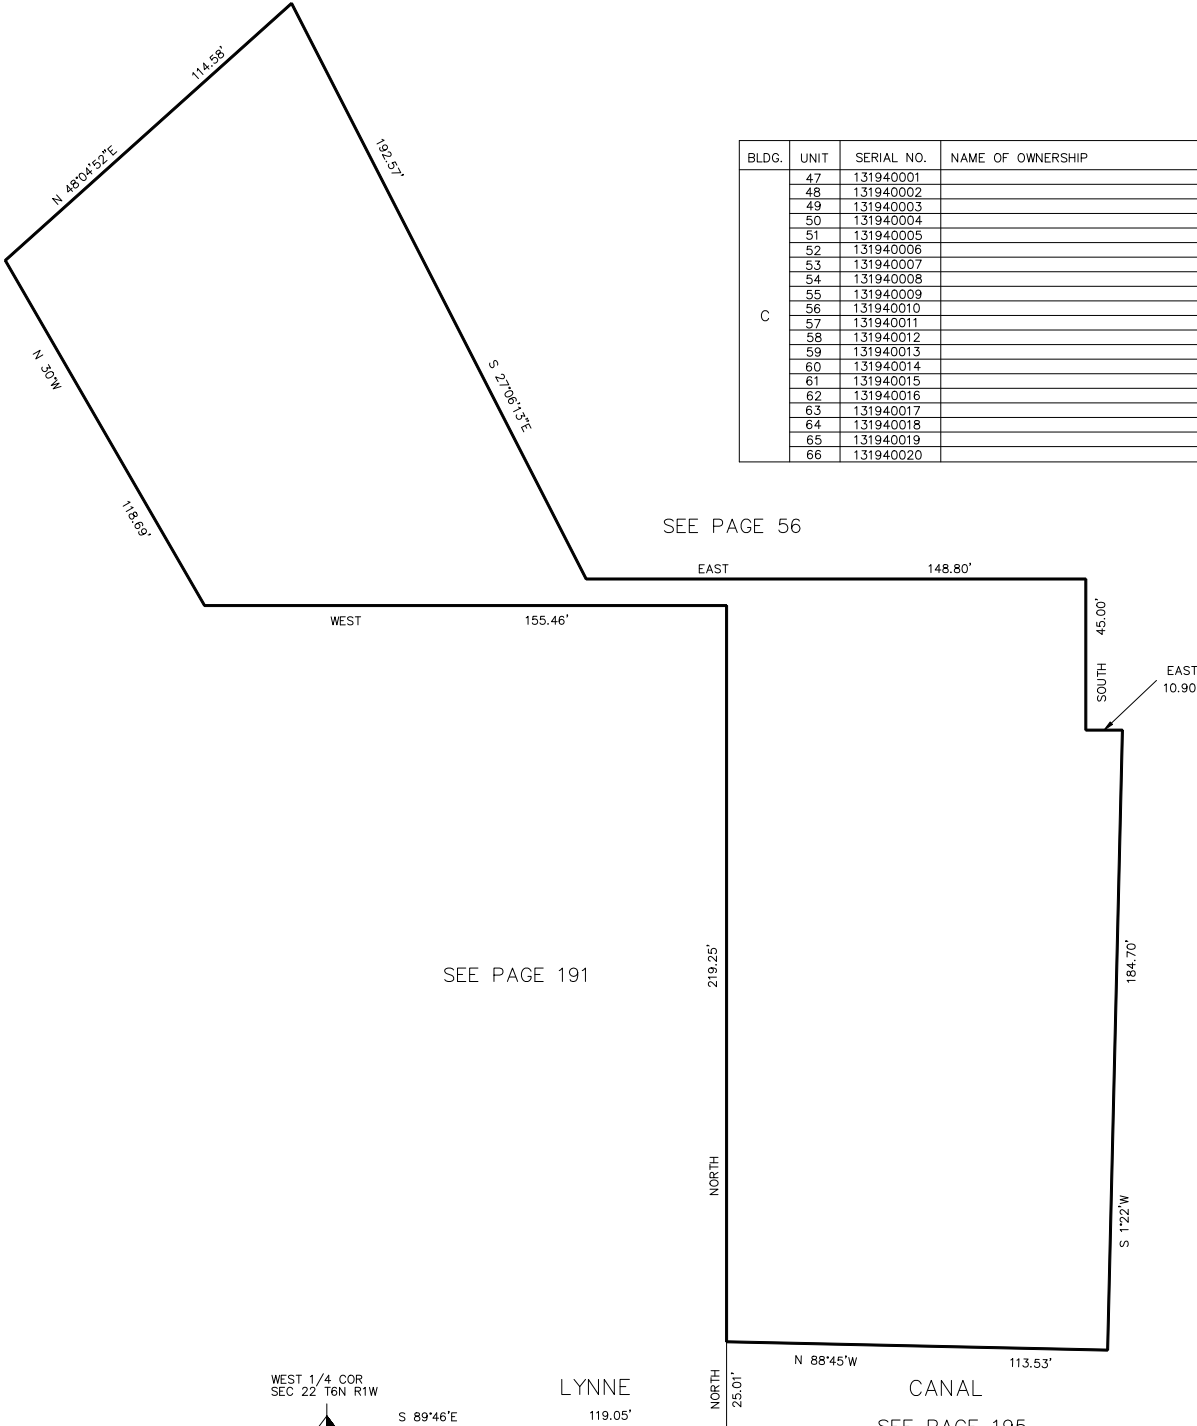

WEST 1/4 COR
SEC 22 T6N R1W



S 89°46'E

LYNNE

119.05'

NORTH

25.01'

N 88°45'W

CANAL

113.53'

SEE PAGE 195