

PART OF NE 1/4 OF SEC 21 & NW 1/4 SEC 22, T.6N., R.1W., S.L.B. & M. 194
MILLSTONE MANOR PHASE 3


A CONDOMINIUM PROJECT

IN OGDEN CITY

SURVEY PLAY: BOOK 28 OF DEDICATION PLATS, PAGE 29

SCALE 1"=30'

TAXING UNIT: 25

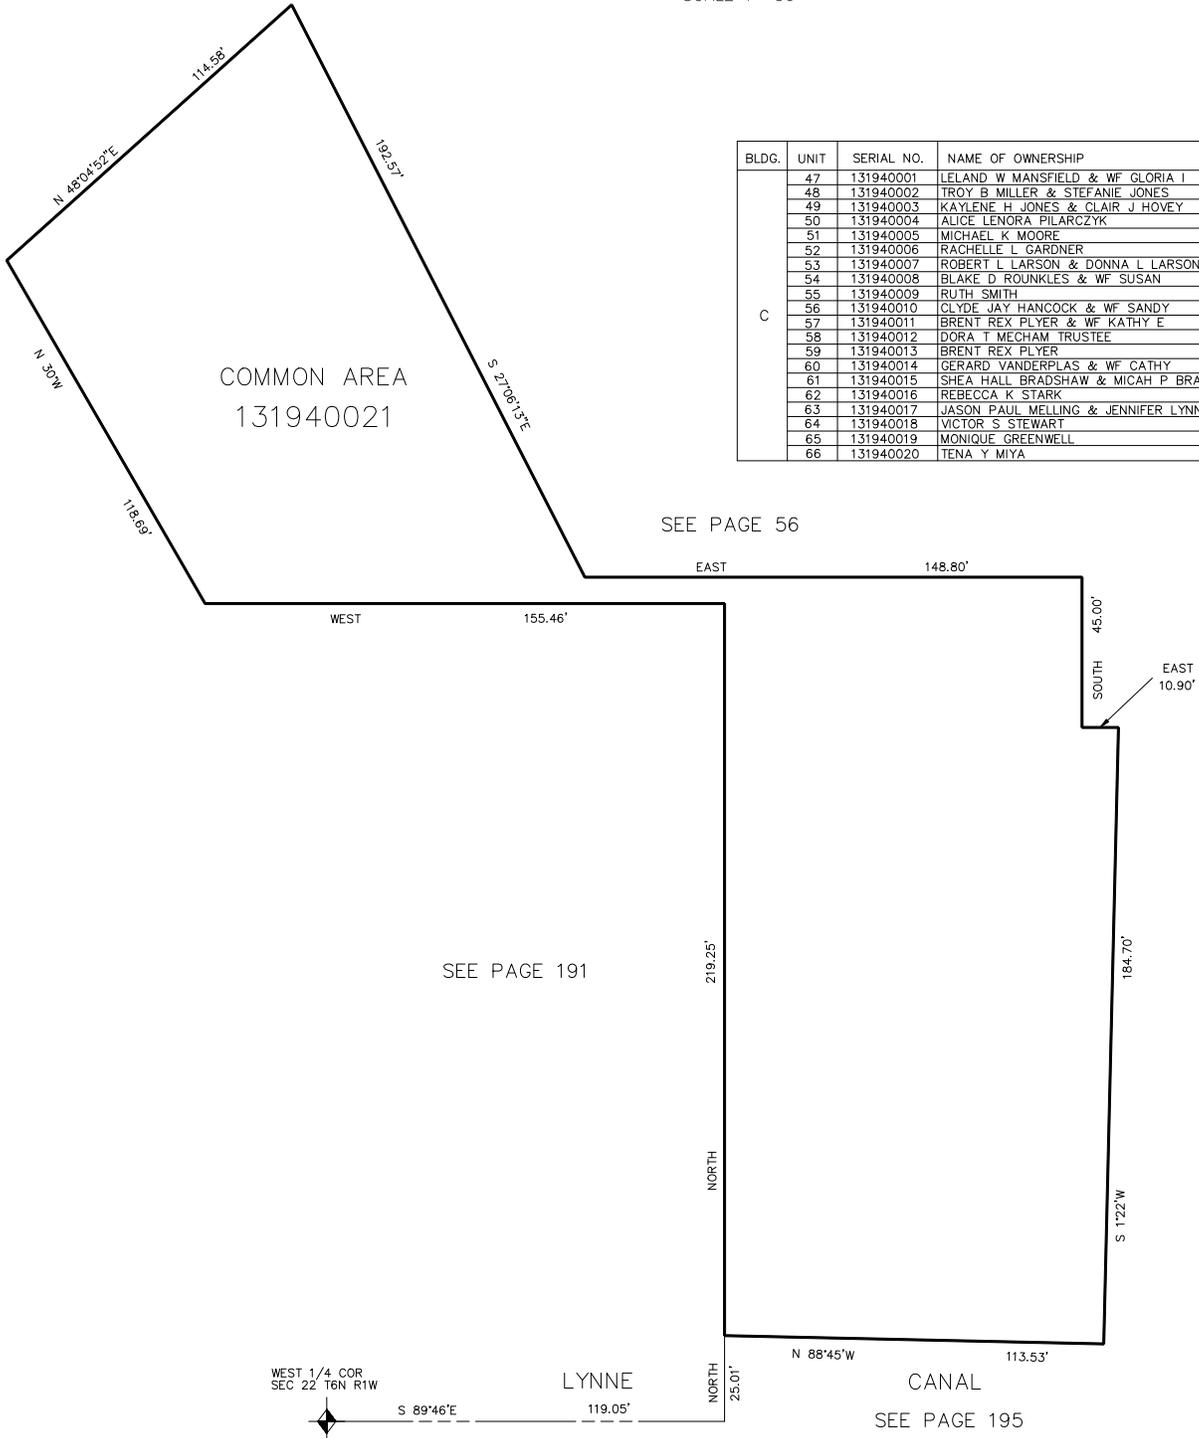

BLDG.	UNIT	SERIAL NO.	NAME OF OWNERSHIP
	47	131940001	LELAND W MANSFIELD & WF GLORIA I
	48	131940002	TROY B MILLER & STEFANIE JONES
	49	131940003	KAYLENE H JONES & CLAIR J HOVEY
	50	131940004	ALICE LENORA PILARCZYK
	51	131940005	MICHAEL K MOORE
	52	131940006	RACHELLE L GARDNER
	53	131940007	ROBERT L LARSON & DONNA L LARSON
	54	131940008	BLAKE D ROUNKLES & WF SUSAN
	55	131940009	RUTH SMITH
	56	131940010	CLYDE JAY HANCOCK & WF SANDY
	57	131940011	BRENT REX PLYER & WF KATHY E
	58	131940012	DORA T MECHAM TRUSTEE
	59	131940013	BRENT REX PLYER
	60	131940014	GERARD VANDERPLAS & WF CATHY
	61	131940015	SHEA HALL BRADSHAW & MICAH P BRADSHAW
	62	131940016	REBECCA K STARK
	63	131940017	JASON PAUL MELLING & JENNIFER LYNNE WOODWARD
	64	131940018	VICTOR S STEWART
	65	131940019	MONIQUE GREENWELL
	66	131940020	TENA Y MIYA