

PART OF NE 1/4 OF SEC 21 & NW 1/4 SEC 22, T.6N., R.1W., S.L.B. & M. 194
MILLSTONE MANOR PHASE 3


A CONDOMINIUM PROJECT

IN OGDEN CITY

SURVEY PLAY: BOOK 28 OF DEDICATION PLATS, PAGE 29

SCALE 1"=30'

TAXING UNIT: 25

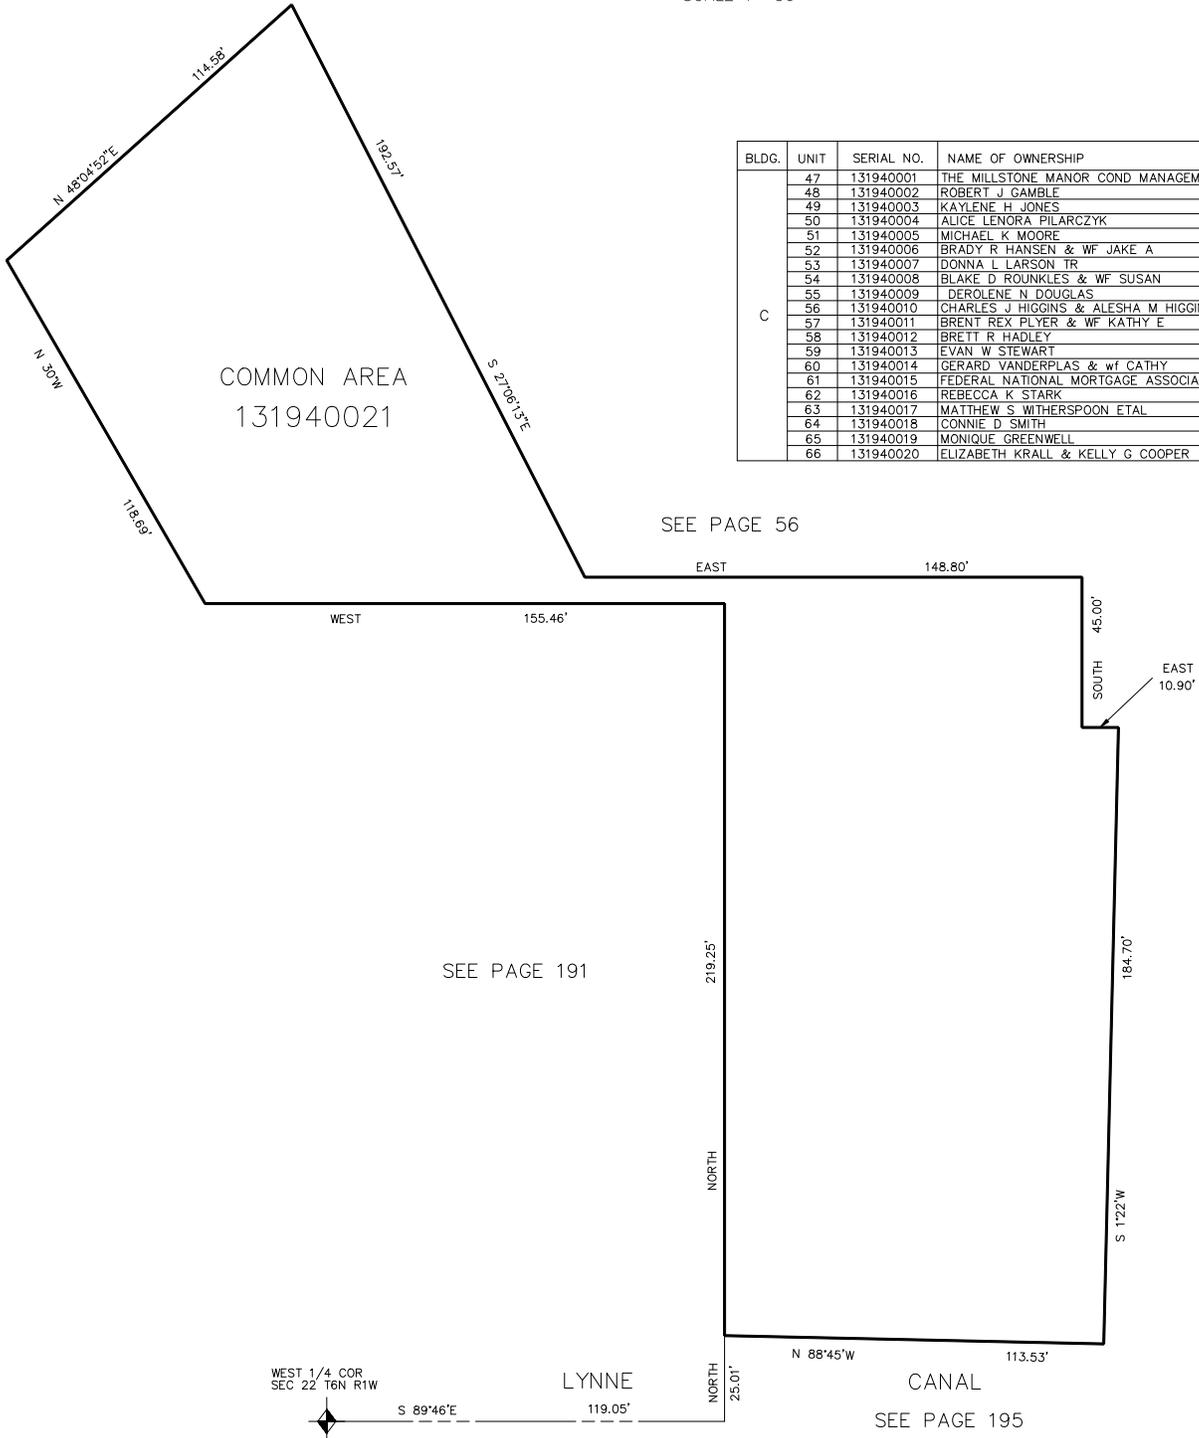

BLDG.	UNIT	SERIAL NO.	NAME OF OWNERSHIP
	47	131940001	THE MILLSTONE MANOR COND MANAGEMENT COMMITTEE
	48	131940002	ROBERT J GAMBLE
	49	131940003	KAYLENE H JONES
	50	131940004	ALICE LENORA PILARCZYK
	51	131940005	MICHAEL K MOORE
	52	131940006	BRADY R HANSEN & WF JAKE A
	53	131940007	DONNA L LARSON TR
	54	131940008	BLAKE D ROUNKLES & WF SUSAN
	55	131940009	DEROLENE N DOUGLAS
	56	131940010	CHARLES J HIGGINS & ALESHA M HIGGINS TR
	57	131940011	BRENT REX PLYER & WF KATHY E
	58	131940012	BRETT R HADLEY
	59	131940013	EVAN W STEWART
	60	131940014	GERARD VANDERPLAS & wf CATHY
	61	131940015	FEDERAL NATIONAL MORTGAGE ASSOCIATION
	62	131940016	REBECCA K STARK
	63	131940017	MATTHEW S WITHERSPOON ETAL
	64	131940018	CONNIE D SMITH
	65	131940019	MONIQUE GREENWELL
	66	131940020	ELIZABETH KRALL & KELLY G COOPER

SEE PAGE 56

SEE PAGE 191

SEE PAGE 56

WEST 1/4 COR
 SEC 22 T6N R1W



S 89°46'E

LYNNE

119.05'

N 88°45'W

113.53'

CANAL

SEE PAGE 195