

PART OF NE 1/4 OF SEC 21 & NW 1/4 SEC 22, T.6N., R.1W., S.L.B. & M. 194  
**MILLSTONE MANOR PHASE 3**


**A CONDOMINIUM PROJECT**

IN OGDEN CITY

SURVEY PLAY: BOOK 28 OF DEDICATION PLATS, PAGE 29

SCALE 1"=30'

TAXING UNIT: 25

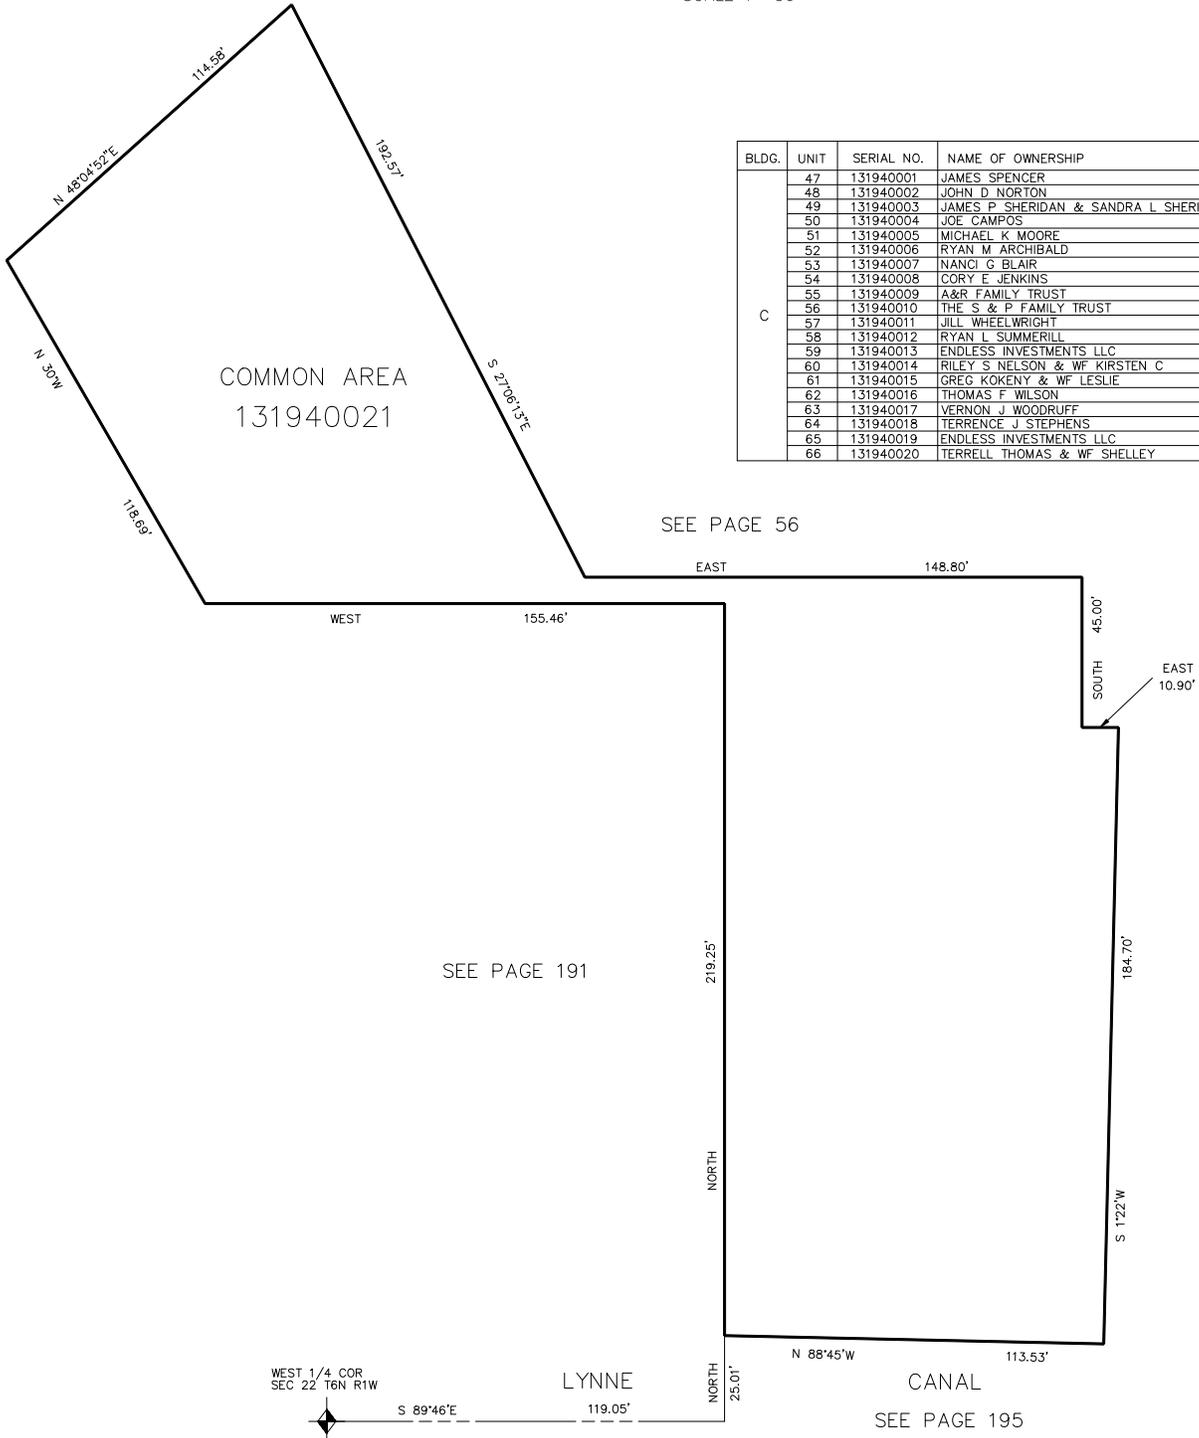

BLDG.	UNIT	SERIAL NO.	NAME OF OWNERSHIP
	47	131940001	JAMES SPENCER
	48	131940002	JOHN D NORTON
	49	131940003	JAMES P SHERIDAN & SANDRA L SHERIDAN TR
	50	131940004	JOE CAMPOS
	51	131940005	MICHAEL K MOORE
	52	131940006	RYAN M ARCHIBALD
	53	131940007	NANCI G BLAIR
	54	131940008	CORY E JENKINS
	55	131940009	A&R FAMILY TRUST
	56	131940010	THE S & P FAMILY TRUST
	57	131940011	JILL WHEELWRIGHT
	58	131940012	RYAN L SUMMERILL
	59	131940013	ENDLESS INVESTMENTS LLC
	60	131940014	RILEY S NELSON & WF KIRSTEN C
	61	131940015	GREG KOKENY & WF LESLIE
	62	131940016	THOMAS F WILSON
	63	131940017	VERNON J WOODRUFF
	64	131940018	TERRENCE J STEPHENS
	65	131940019	ENDLESS INVESTMENTS LLC
	66	131940020	TERRELL THOMAS & WF SHELLEY