

PART OF EAST 1/2 SEC. 21, T.6N., R.1W., S.L.B. & M.

200

OLD MILL PHASE 8

A CONDOMINIUM PROJECT

IN OGDEN CITY


TAXING UNIT: 25

SCALE 1"=10'

SURVEY PLAT: BOOK 29 OF DEDICATION PLATS, PAGES 96-97

SEE PAGE 197

SEE PAGE 4

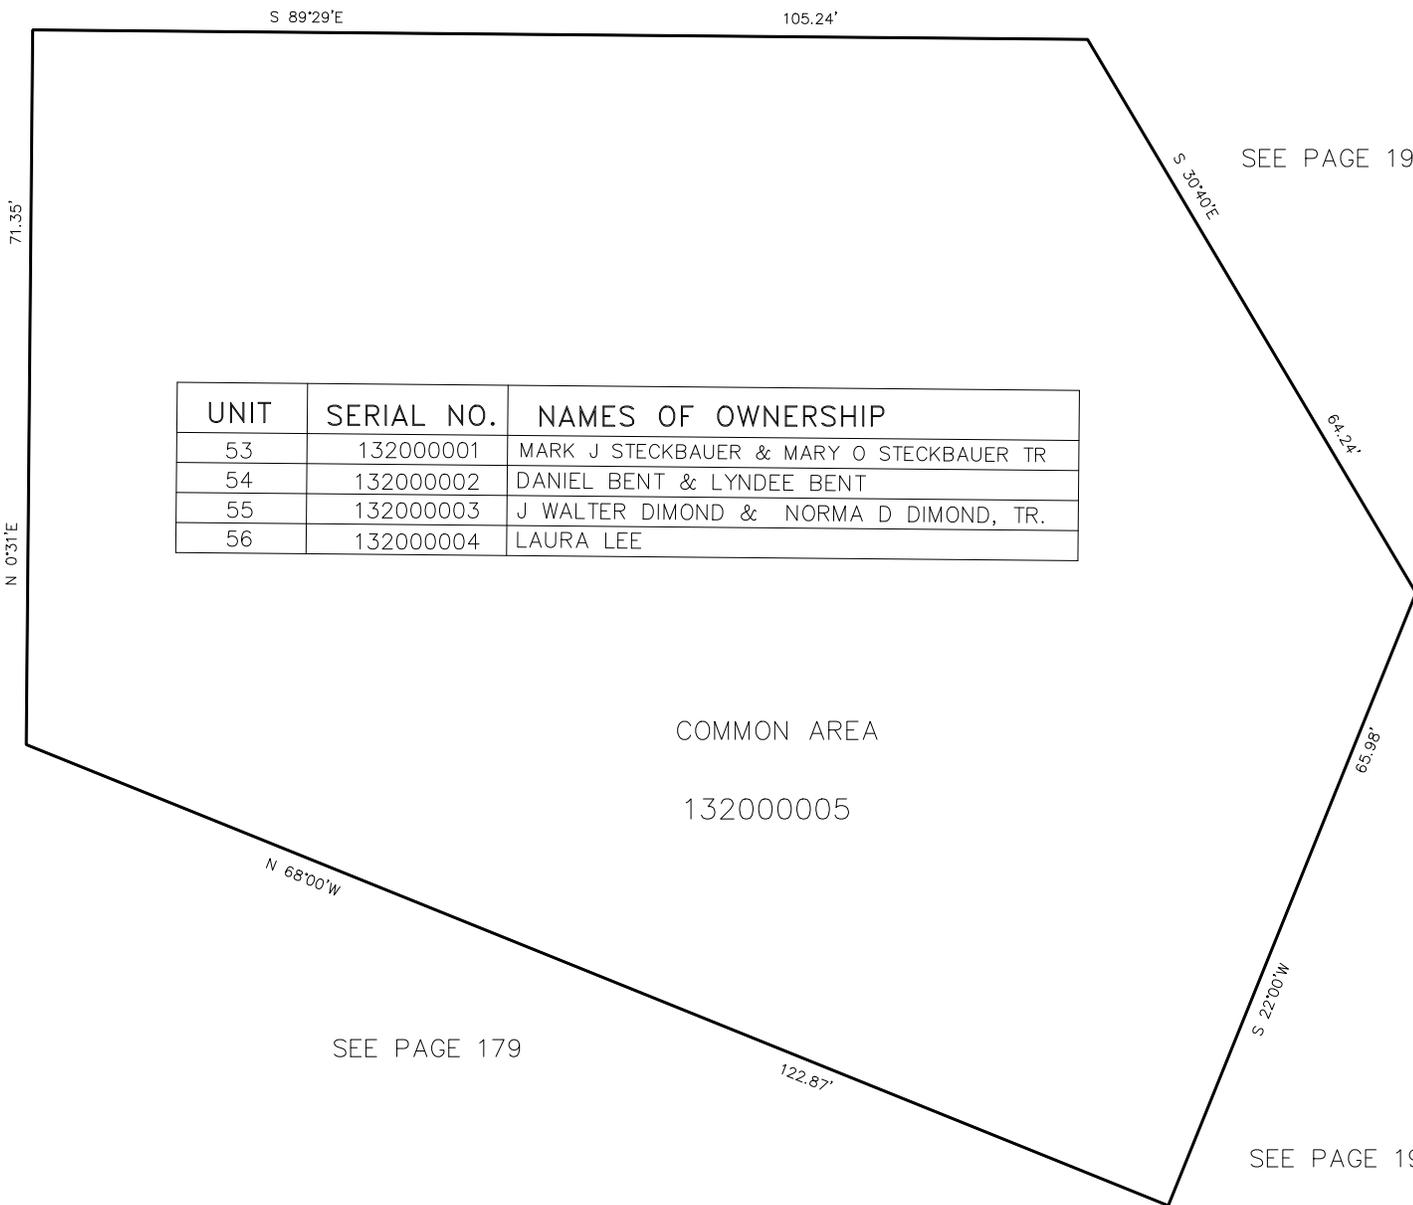

UNIT	SERIAL NO.	NAMES OF OWNERSHIP
53	132000001	MARK J STECKBAUER & MARY O STECKBAUER TR
54	132000002	DANIEL BENT & LYNDEE BENT
55	132000003	J WALTER DIMOND & NORMA D DIMOND, TR.
56	132000004	LAURA LEE

COMMON AREA

132000005

SEE PAGE 179

SEE PAGE 199