

PART OF EAST 1/2 SEC. 21, T.6N., R.1W., S.L.B. & M.
OLD MILL PHASE 8
 A CONDOMINIUM PROJECT

200


TAXING UNIT: 25

IN OGDEN CITY

SCALE 1"=10'

SURVEY PLAT: BOOK 29 OF DEDICATION PLATS, PAGES 96-97

SEE PAGE 197

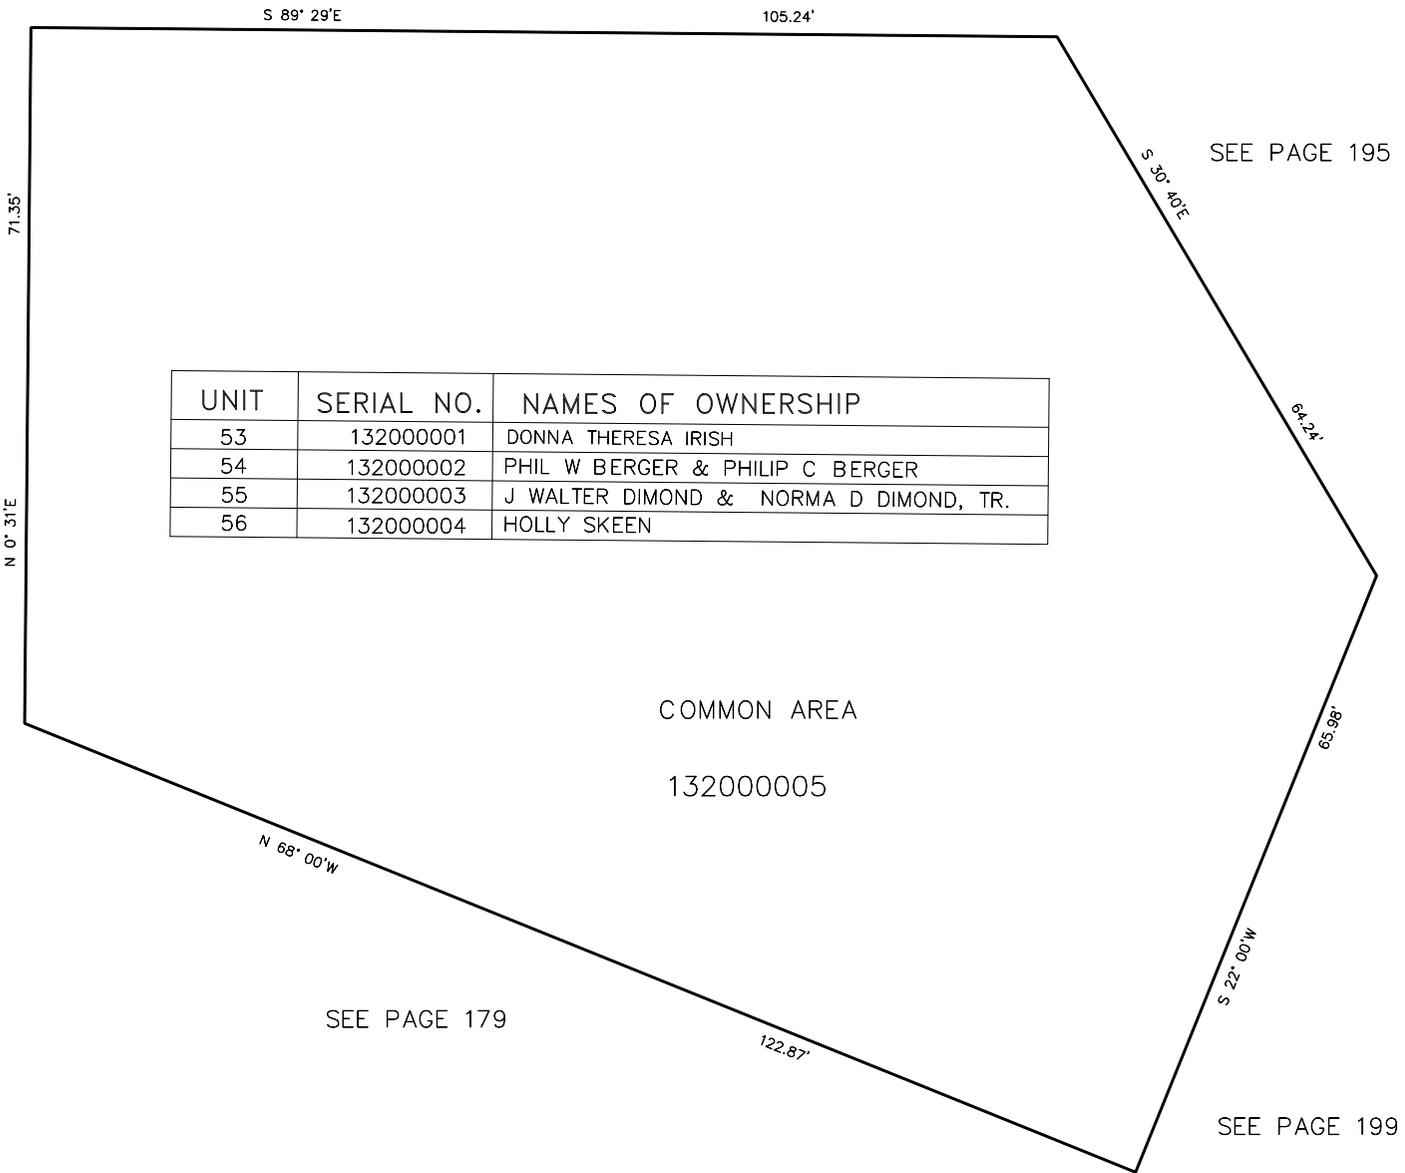

UNIT	SERIAL NO.	NAMES OF OWNERSHIP
53	132000001	DONNA THERESA IRISH
54	132000002	PHIL W BERGER & PHILIP C BERGER
55	132000003	J WALTER DIMOND & NORMA D DIMOND, TR.
56	132000004	HOLLY SKEEN

COMMON AREA

132000005

SEE PAGE 179

SEE PAGE 4