

PART OF THE N.W. 1/4 OF THE N.W. 1/4 OF SEC. 27, T.6N., R.1W., S.L.B. & M. 201
 ALSO PART OF LOTS 4 - 11 BLOCK 6 & LOTS 18 - 23 BLOCK 7 CITY VIEW ADDITION, AMENDED PLAT

TYLER PLACE PHASE 4

A CONDOMINIUM PROJECT

TAXING UNIT 25

SCALE 1" = 30'

IN OGDEN CITY


SEE PAGE 114

SEE PAGE 114

SEE PAGE 198

SEE PAGE 180

SEE PAGE 192

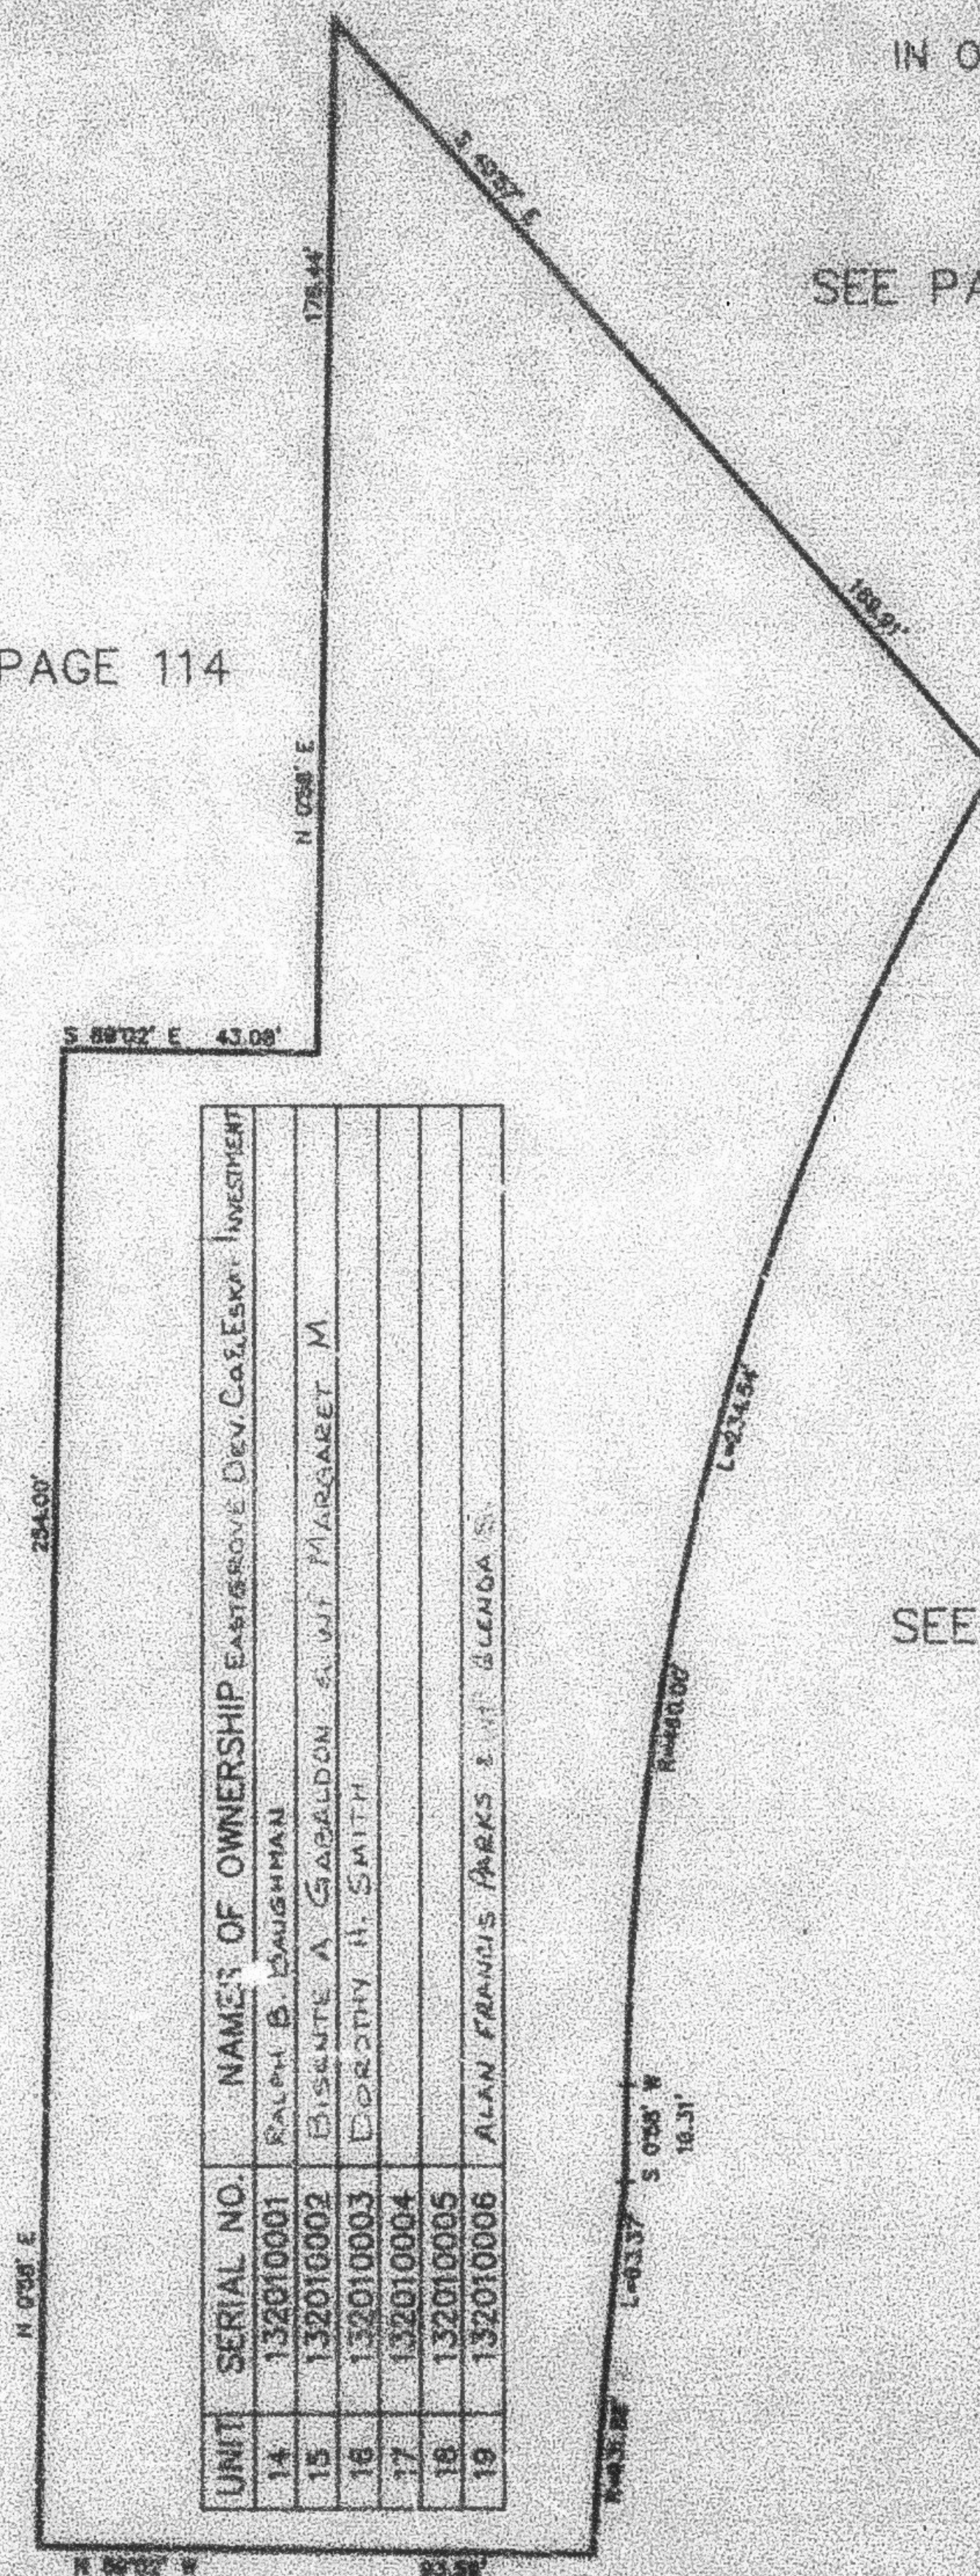

FOR COMPLETE DMS DATA SEE
 ORIGINAL DEEDATION PLAT IN
 BOOK 30, PAGE 75 OF RECORDS.

SEE PAGE 192