

PART OF THE N.W. 1/4 OF THE N.W. 1/4 OF SEC. 27, T.6N., R.1W., S.L.B. & M. 201
 ALSO PART OF LOTS 4 - 11 BLOCK 6 & LOTS 18 - 23 BLOCK 7 CITY VIEW ADDITION, AMENDED PLAT

TYLER PLACE PHASE 4

A CONDOMINIUM PROJECT

TAXING UNIT: 25

SCALE 1" = 30'

IN OGDEN CITY


SEE PAGE 114

SEE PAGE 114

SEE PAGE 198

SEE PAGE 192

SEE PAGE 180

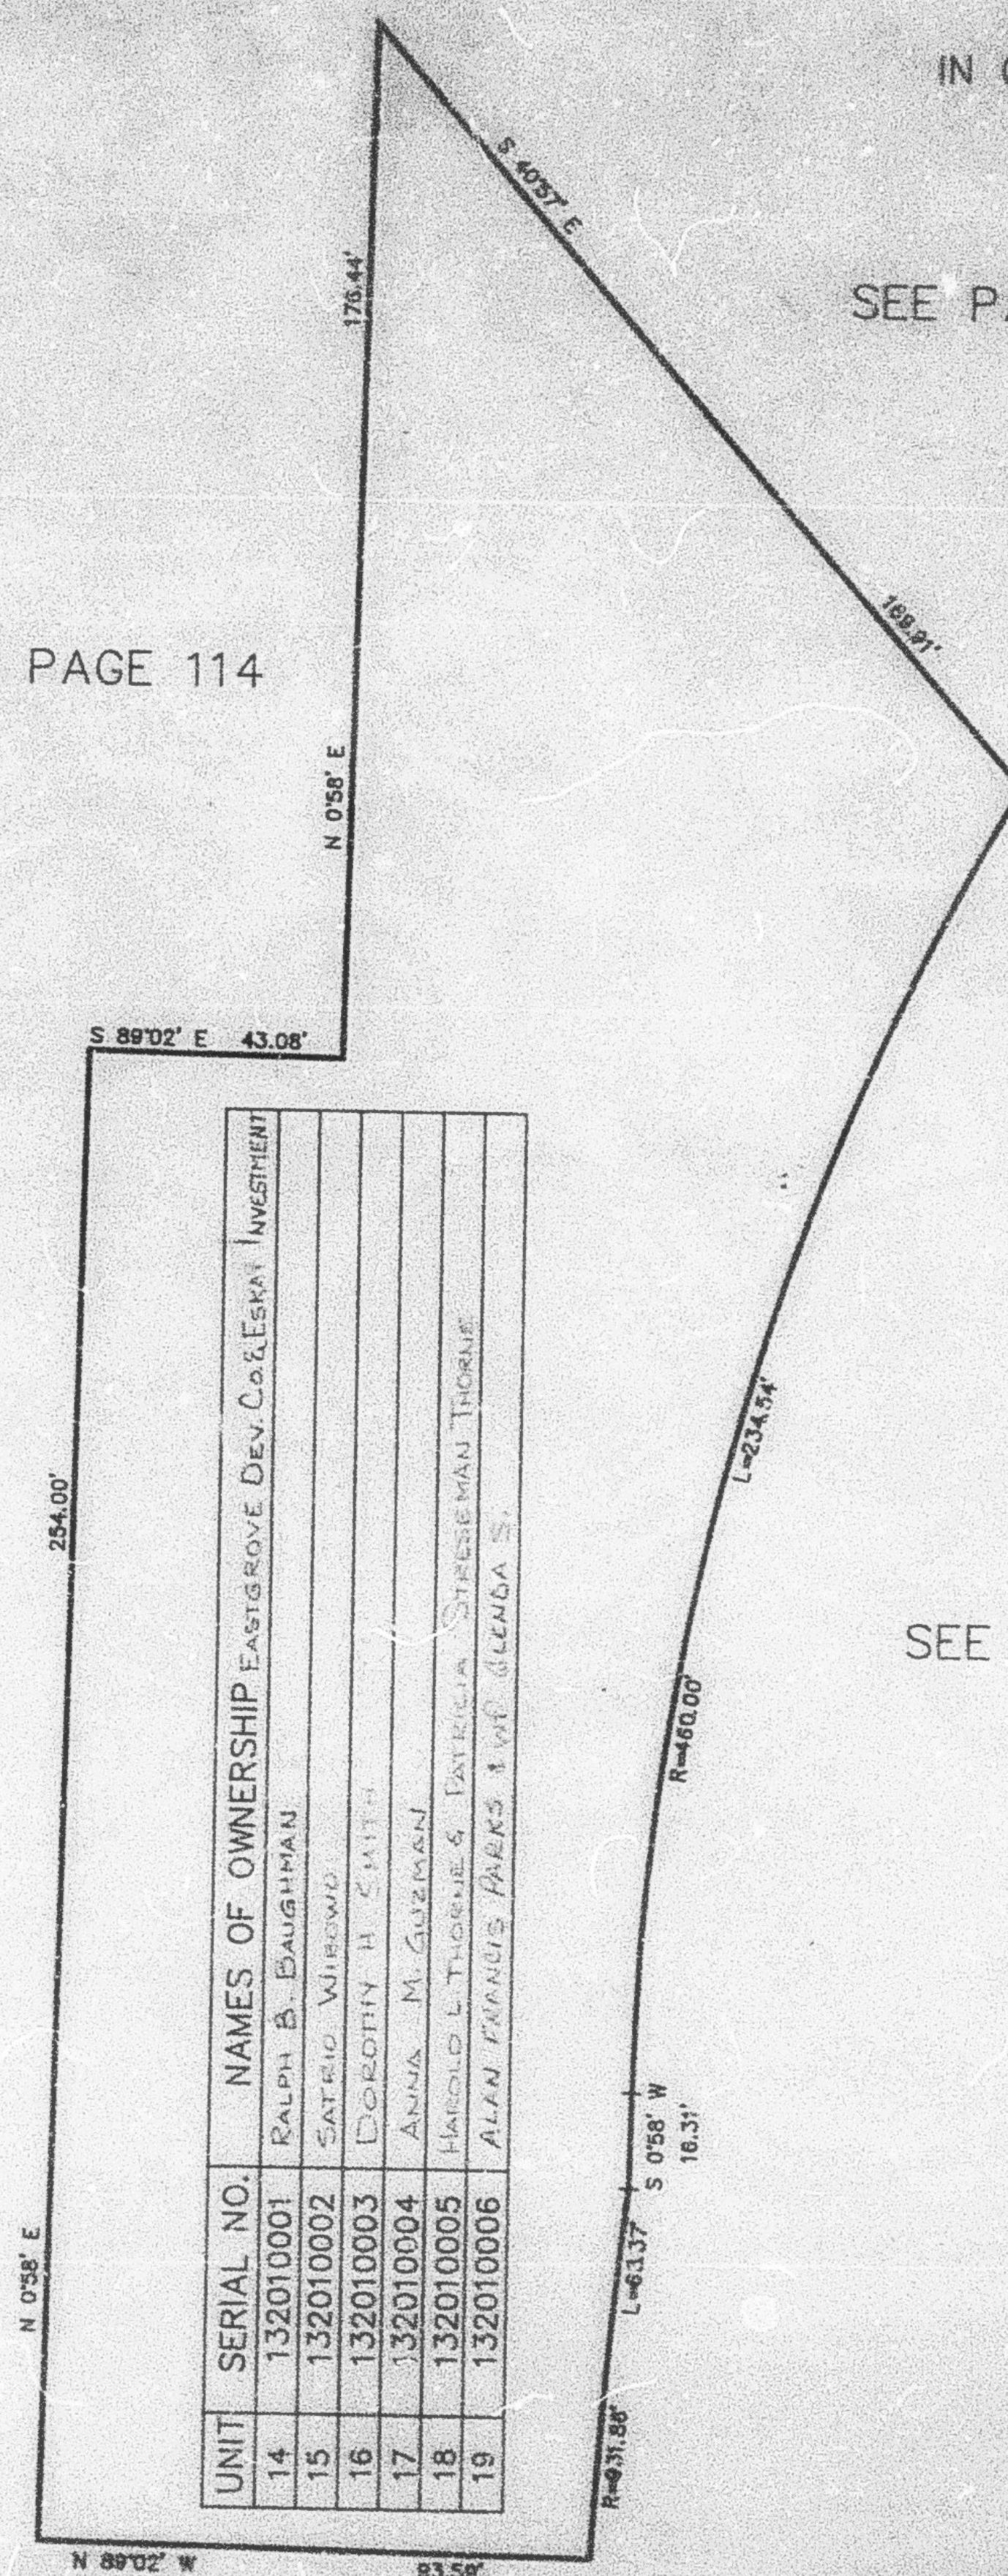

FOR COMPLETE ENG DATA SEE
 ORIGINAL DEDICATION PLAT IN
 BOOK 30, PAGE 75 OF RECORDS.

SEE PAGE 192