


PART OF THE N.W. 1/4, SEC. 27, T.6N., R.1W., S.L.B. & M.
VILLA VIEW SUBDIVISION

IN OGDEN CITY
 SCALE 1" = 50'

TAXING UNIT: 25

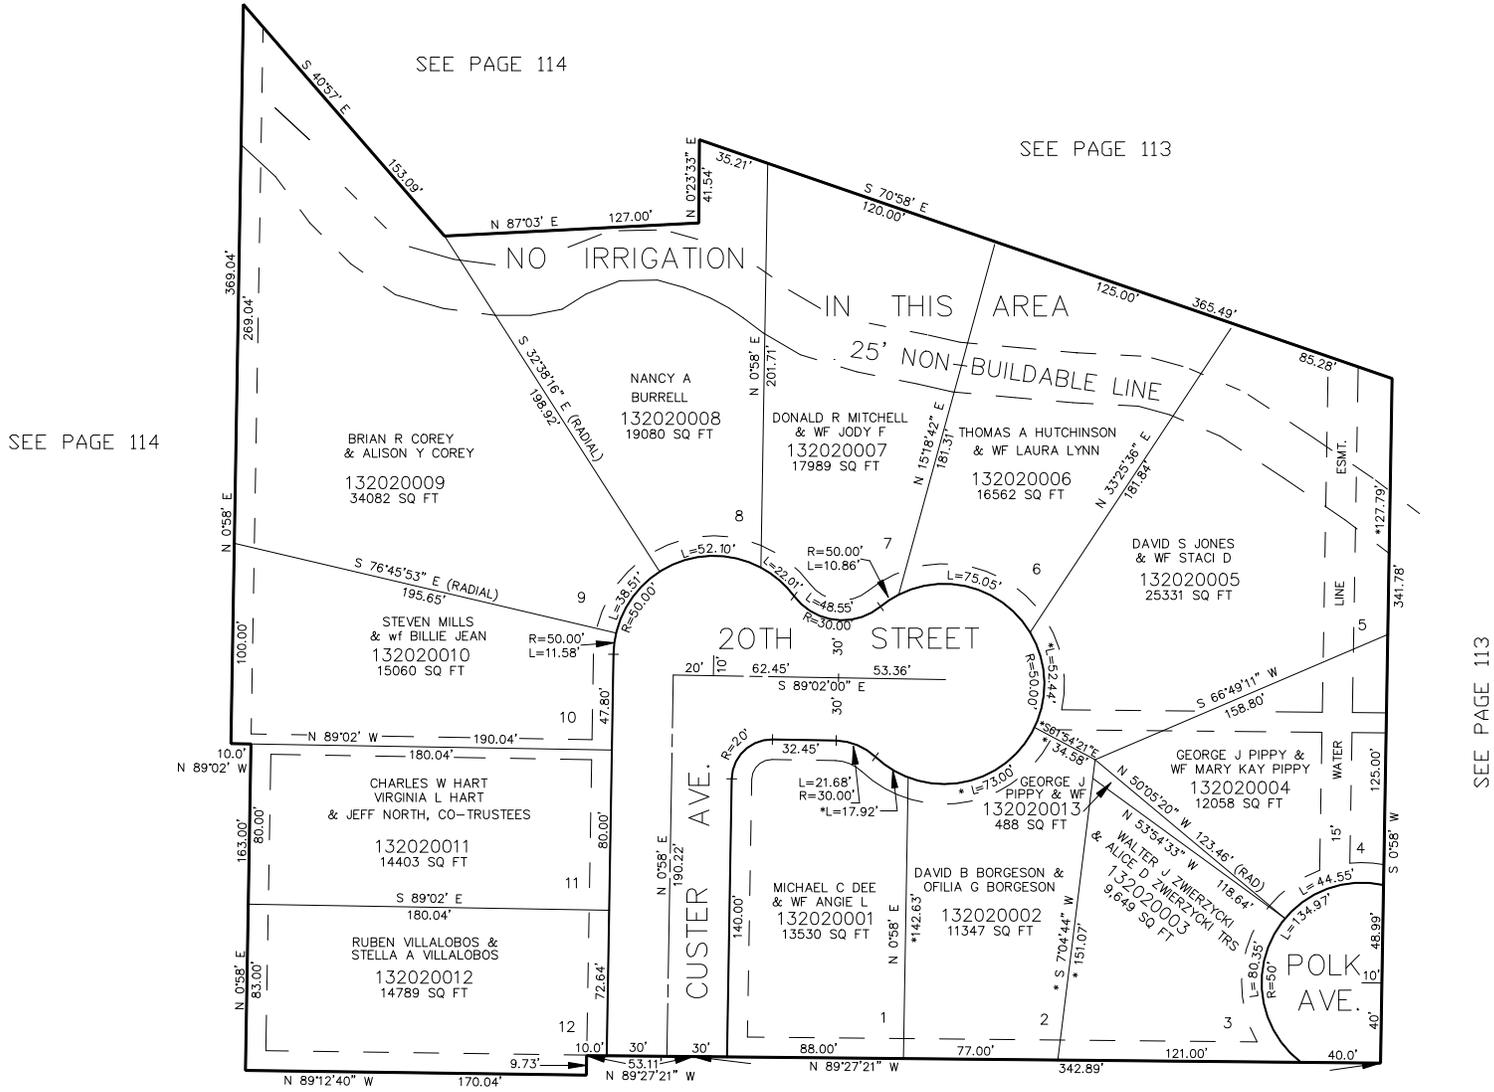

SEE PAGE 114

SEE PAGE 114

SEE PAGE 113

SEE PAGE 114

SEE PAGE 113

SEE PAGE 113

FOR COMPLETE ENG DATA SEE ORIGINAL DEDICATION PLAT IN BOOK 37, PAGE 88 OF RECORDS.
 *CORRECTION AFFT. BK 1718 PG 508

10' UTILITY & DRAINAGE EASEMENTS EACH SIDE OF PROPERTY LINES AS INDICATED BY DASHED LINES EXCEPT AS OTHERWISE SHOWN.