


PART OF THE N.W. 1/4, SEC. 27, T.6N., R.1W., S.L.B. & M.
VILLA VIEW SUBDIVISION

IN OGDEN CITY
 SCALE 1" = 50'

TAXING UNIT: 25

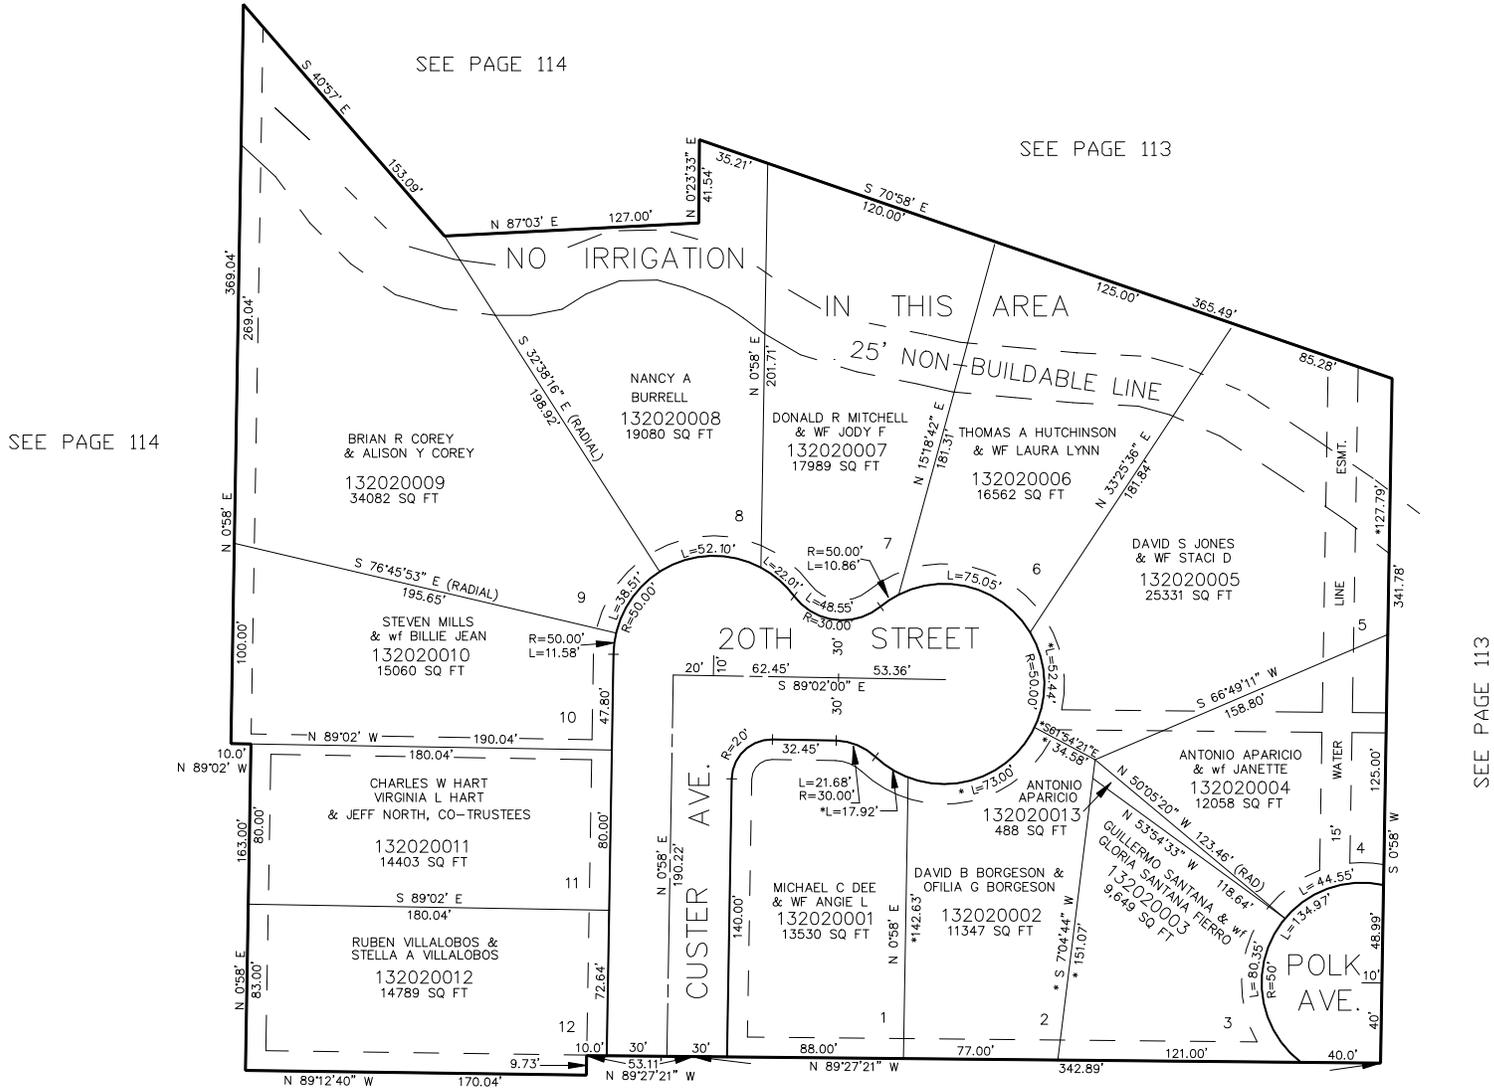

SEE PAGE 114

SEE PAGE 114

SEE PAGE 113

SEE PAGE 114

SEE PAGE 113

FOR COMPLETE ENG DATA SEE ORIGINAL DEDICATION PLAT IN BOOK 37, PAGE 88 OF RECORDS.

*CORRECTION AFFT. BK 1718 PG 508

10' UTILITY & DRAINAGE EASEMENTS EACH SIDE OF PROPERTY LINES AS INDICATED BY DASHED LINES EXCEPT AS OTHERWISE SHOWN.