


PART OF THE NE.1/4, OF SEC. 27, T.6N., R.1W., S.L.B. & M.
AND PART OF BLOCK 27, NOB HILL ADDITION
BURNHAM WOODS SUBDIVISION NO. 1

203

TAXING UNIT: 25

IN OGDEN CITY
SCALE 1" = 50'

EXCEPT WHERE OTHERWISE
SHOWN ALL LOTS OWNED BY:
IFCO

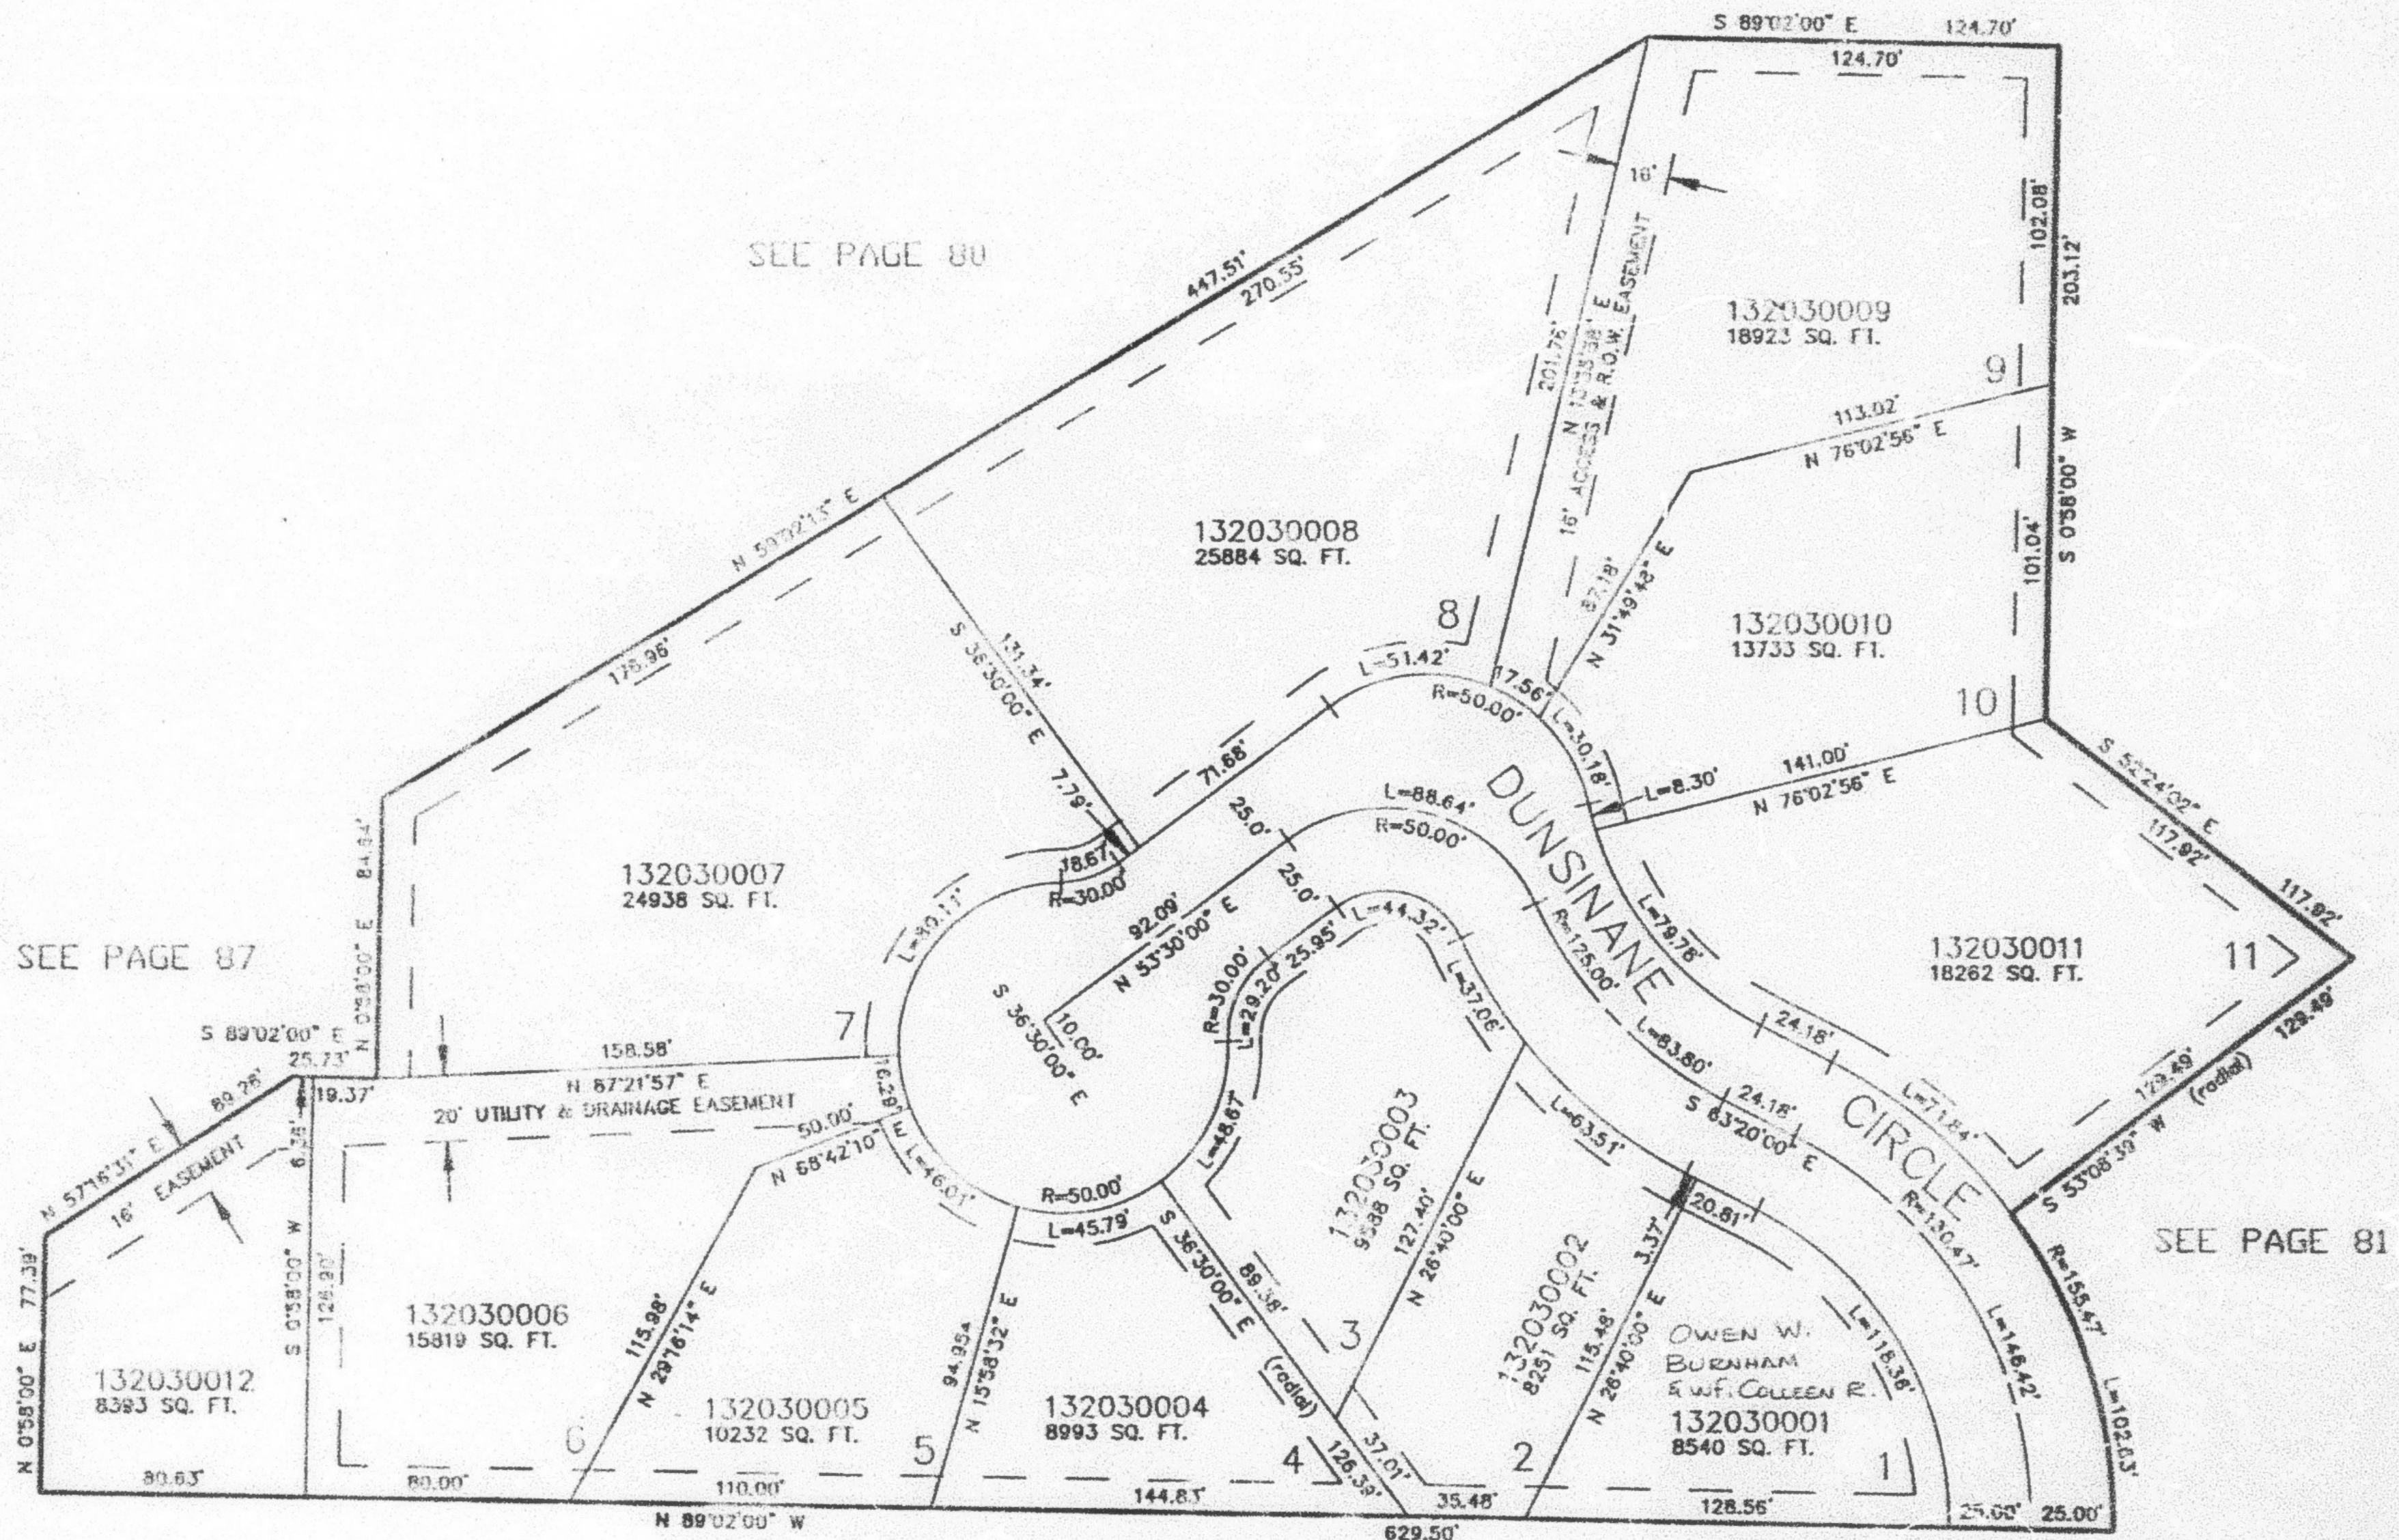

SEE PAGE 87

SEE PAGE 80

SEE PAGE 81

SEE PAGE 87

10' UTILITY & DRAINAGE EASEMENTS EACH
SIDE OF PROPERTY LINES AS INDICATED
BY DASHED LINES EXCEPT AS OTHERWISE
SHOWN.

FOR COMPLETE ENG DATA SEE
ORIGINAL DEDICATION PLAT IN
BOOK 39, PAGE 25 OF RECORDS.