

PART OF THE NE.1/4, OF SEC. 27, T.6N., R.1W., S.L.B. & M.  
AND PART OF BLOCK 27, NOB HILL ADDITION  
**BURNHAM WOODS SUBDIVISION NO. 1**


203

TAXING UNIT: 25

IN OGDEN CITY

SCALE 1" = 50'

EXCEPT WHERE OTHERWISE  
SHOWN ALL LOTS OWNED BY  
IFCO

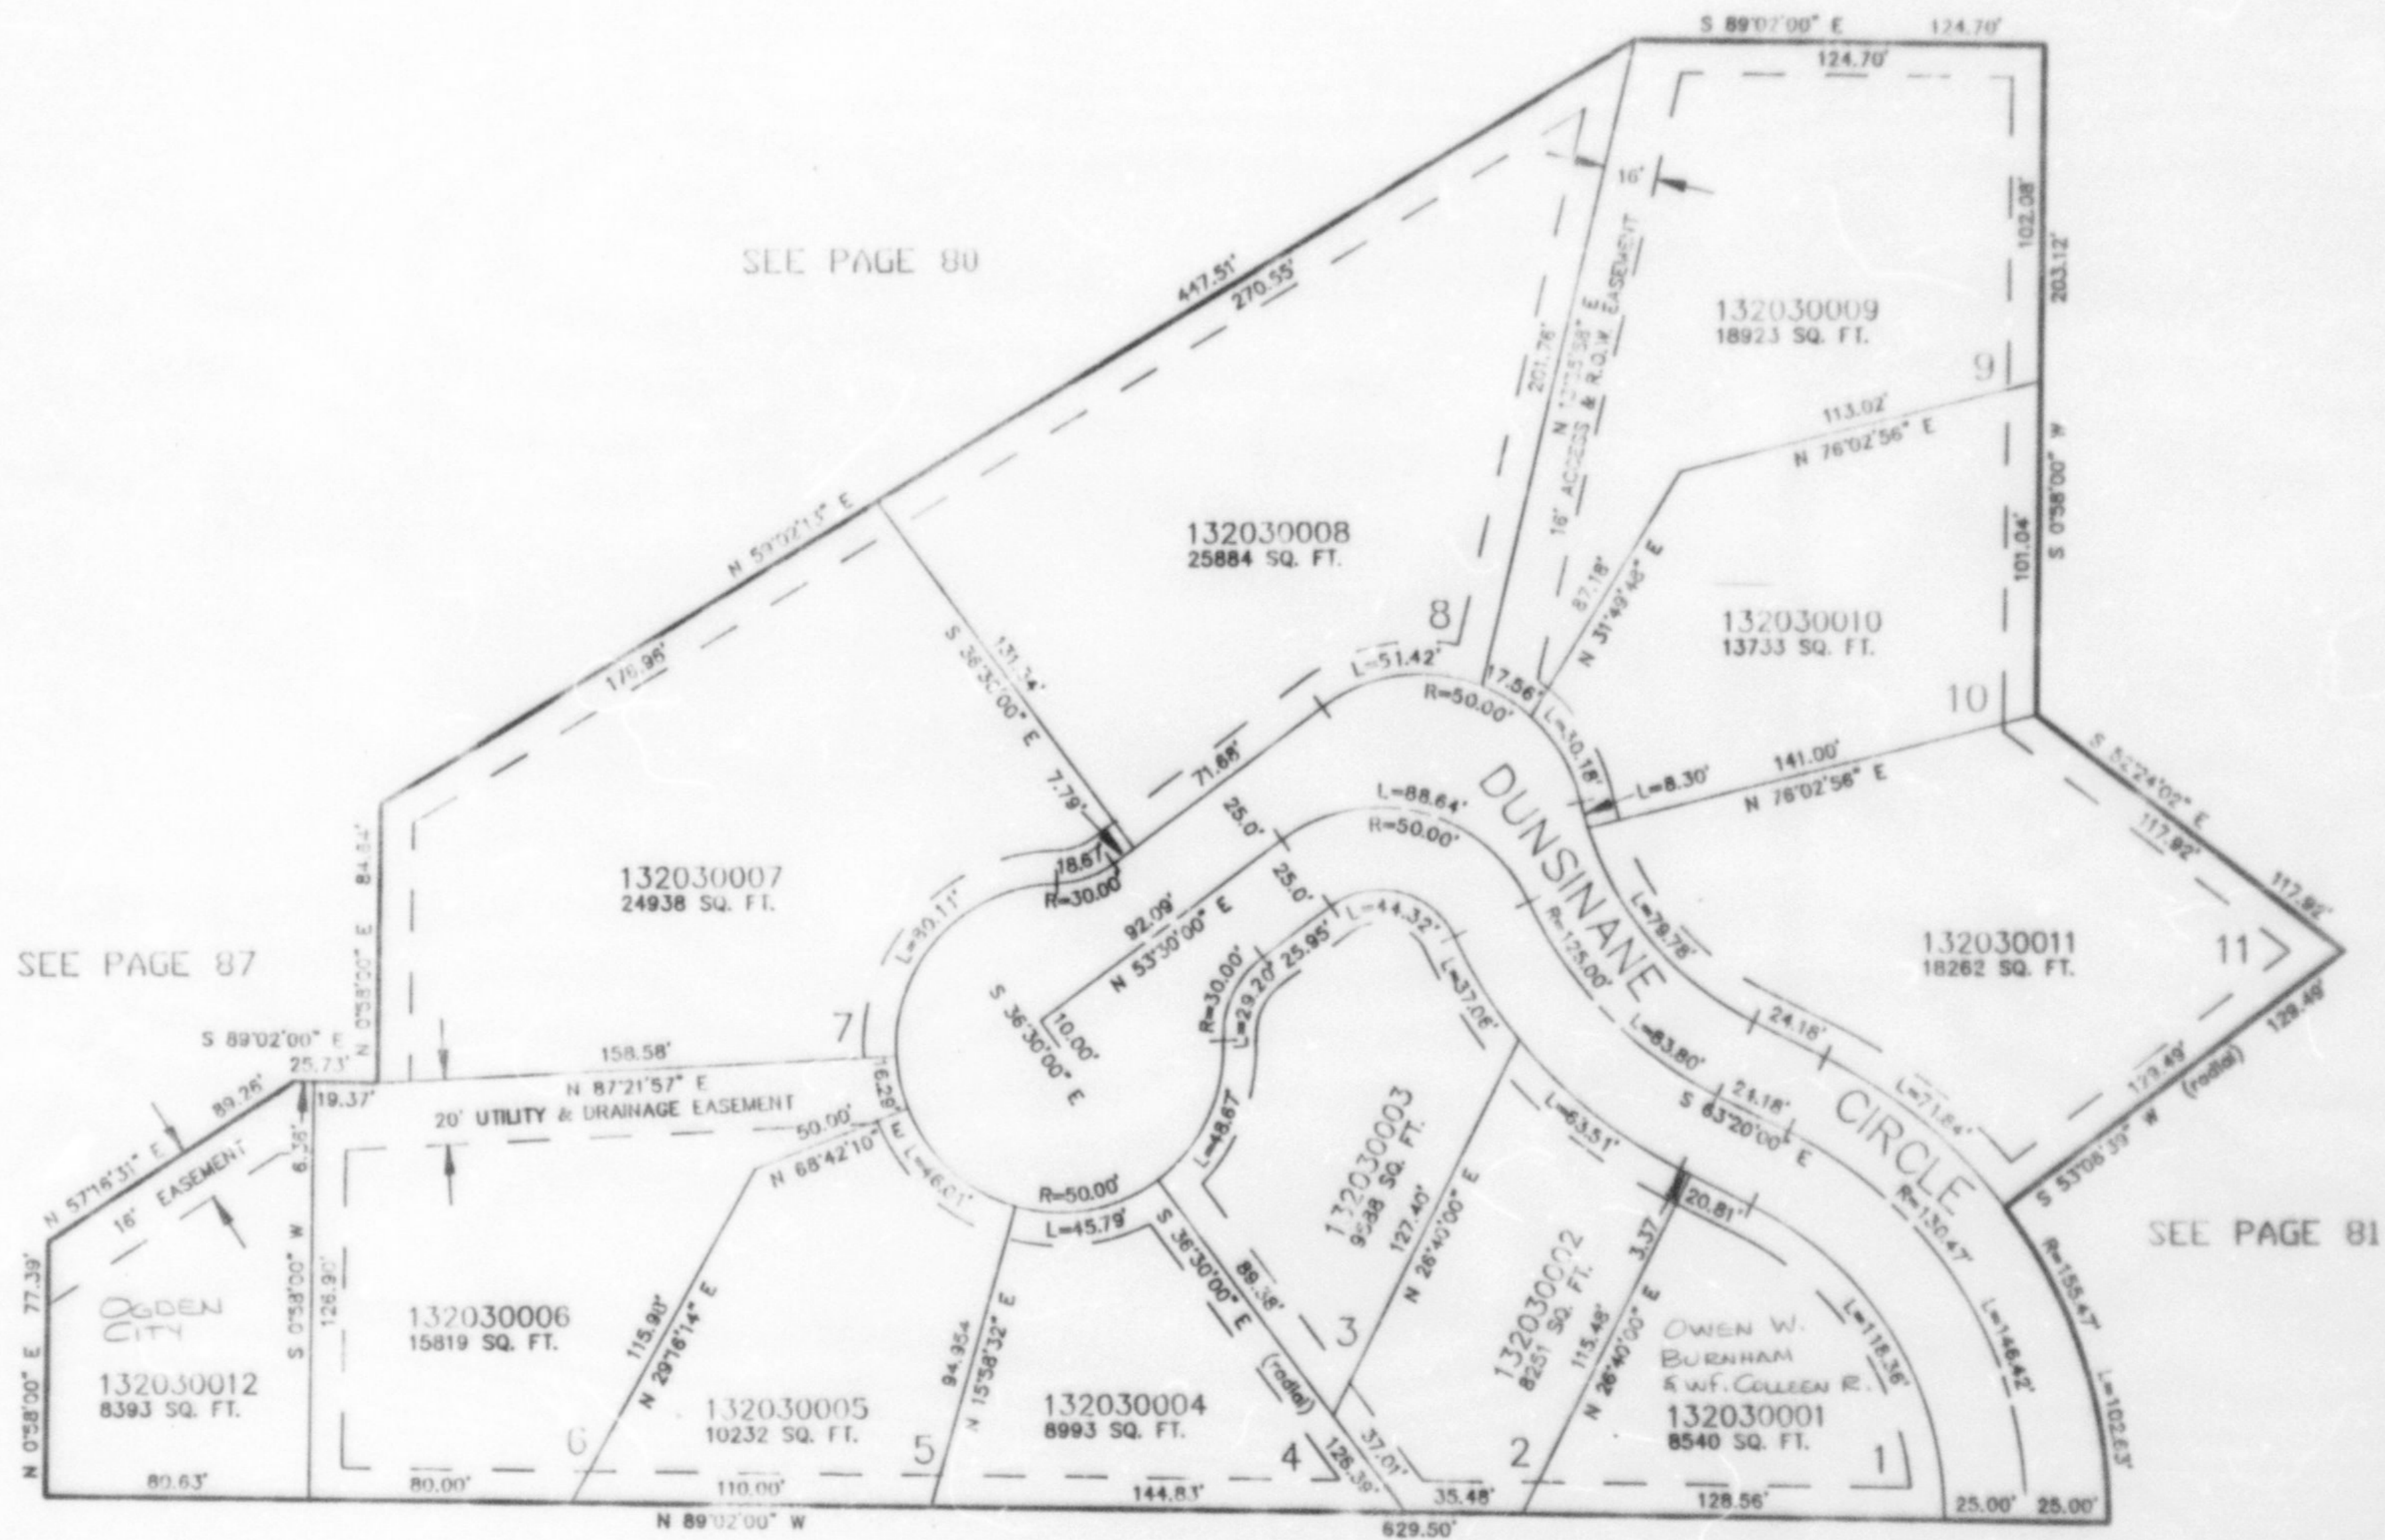

SEE PAGE 87

SEE PAGE 80

SEE PAGE 81

SEE PAGE 87

10' UTILITY & DRAINAGE EASEMENTS EACH  
SIDE OF PROPERTY LINES AS INDICATED  
BY DASHED LINES EXCEPT AS OTHERWISE  
SHOWN.

FOR COMPLETE ENG DATA SEE  
ORIGINAL DEDICATION PLAT IN  
BOOK 36, PAGE 25 OF RECORDS.