


PART OF THE NE.1/4, OF SEC. 27, T.6N., R.1W., S.L.B. & M.  
AND PART OF BLOCK 27, NOB HILL ADDITION  
**BURNHAM WOODS SUBDIVISION NO. 1**

TAXING UNIT: 25

IN OGDEN CITY  
SCALE 1" = 50'

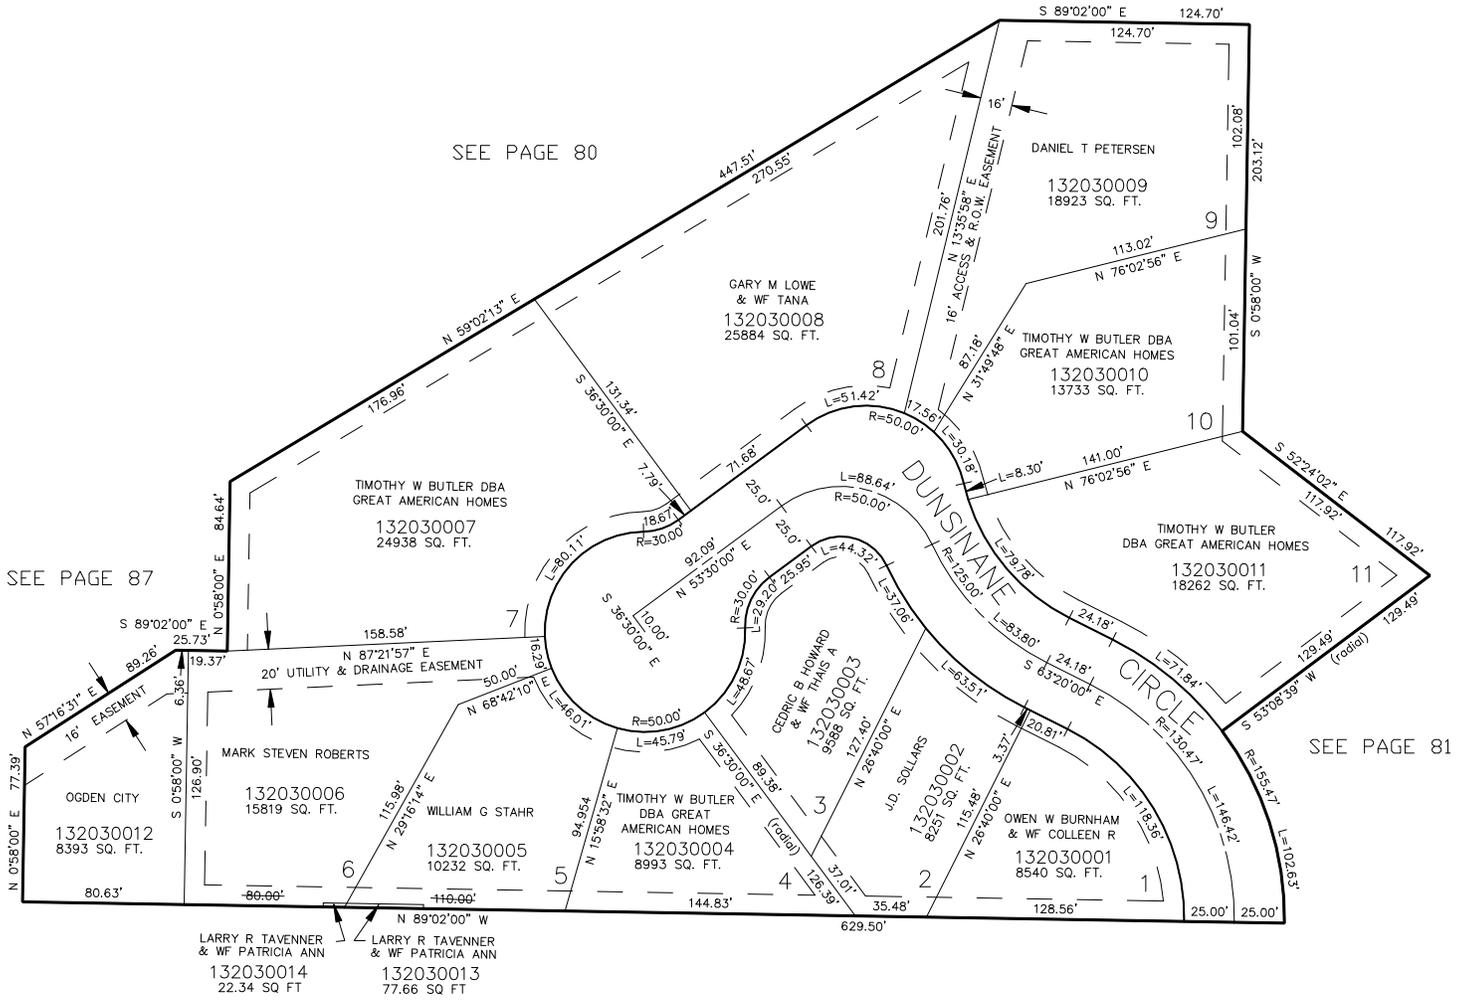

SEE PAGE 80

SEE PAGE 87

SEE PAGE 81

SEE PAGE 87

FOR COMPLETE ENG DATA SEE  
ORIGINAL DEDICATION PLAT IN  
BOOK 39, PAGE 25 OF RECORDS.

10' UTILITY & DRAINAGE EASEMENTS EACH  
SIDE OF PROPERTY LINES AS INDICATED  
BY DASHED LINES EXCEPT AS OTHERWISE  
SHOWN.