


PART OF THE NE.1/4, OF SEC. 27, T.6N., R.1W., S.L.B. & M.  
AND PART OF BLOCK 27, NOB HILL ADDITION  
**BURNHAM WOODS SUBDIVISION NO. 1**

TAXING UNIT: 25

IN OGDEN CITY

SCALE 1" = 50'

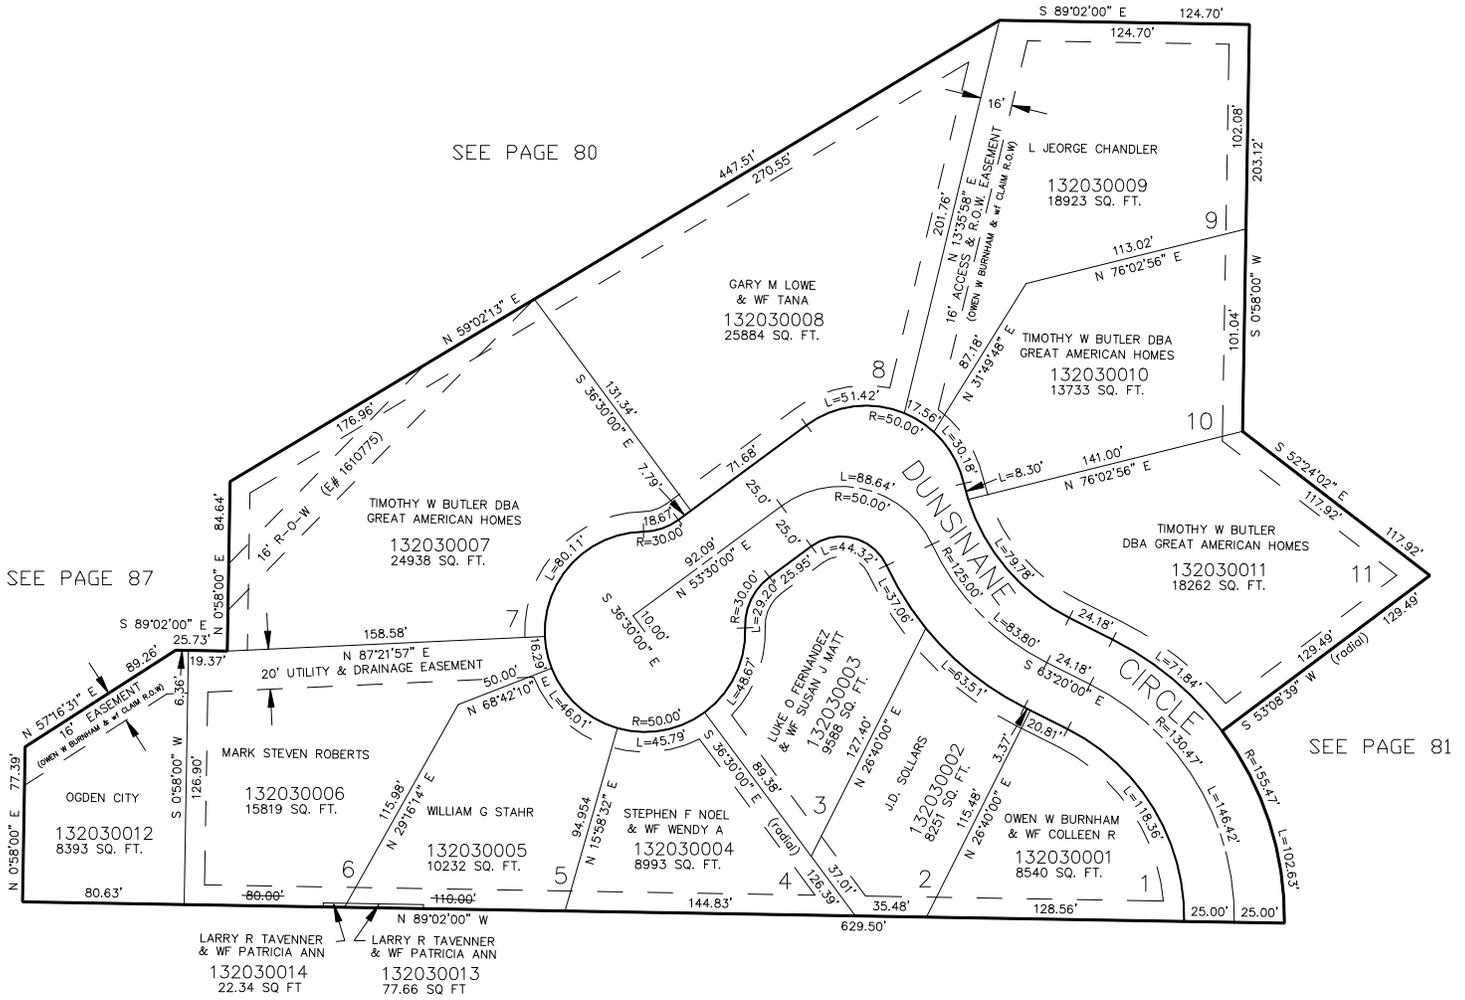

SEE PAGE 80

SEE PAGE 87

SEE PAGE 81

SEE PAGE 87

FOR COMPLETE ENG DATA SEE ORIGINAL DEDICATION PLAT IN BOOK 39, PAGE 25 OF RECORDS.

10' UTILITY & DRAINAGE EASEMENTS EACH SIDE OF PROPERTY LINES AS INDICATED BY DASHED LINES EXCEPT AS OTHERWISE SHOWN.