

PART OF THE NE 1/4, OF SEC. 22, T.6N., R.1W., S.L.B. & M.
SCOTTISH HIGHLANDS SUBDIVISION NO. 2 - PHASE 1

204

IN OGDEN CITY

SCALE 1" = 50'

TAXING UNIT: 25

EXCEPT WHERE OTHERWISE
SHOWN ALL LOTS OWNED BY,
FIRE EQUIPMENT & INVESTMENT CO.

SEE BELOW RIGHT

SEE PAGE 54

SEE PAGE 157



SEE PAGE 45

SEE PAGE 45

SEE PAGE 152

SEE PAGE 61

SEE ABOVE LEFT

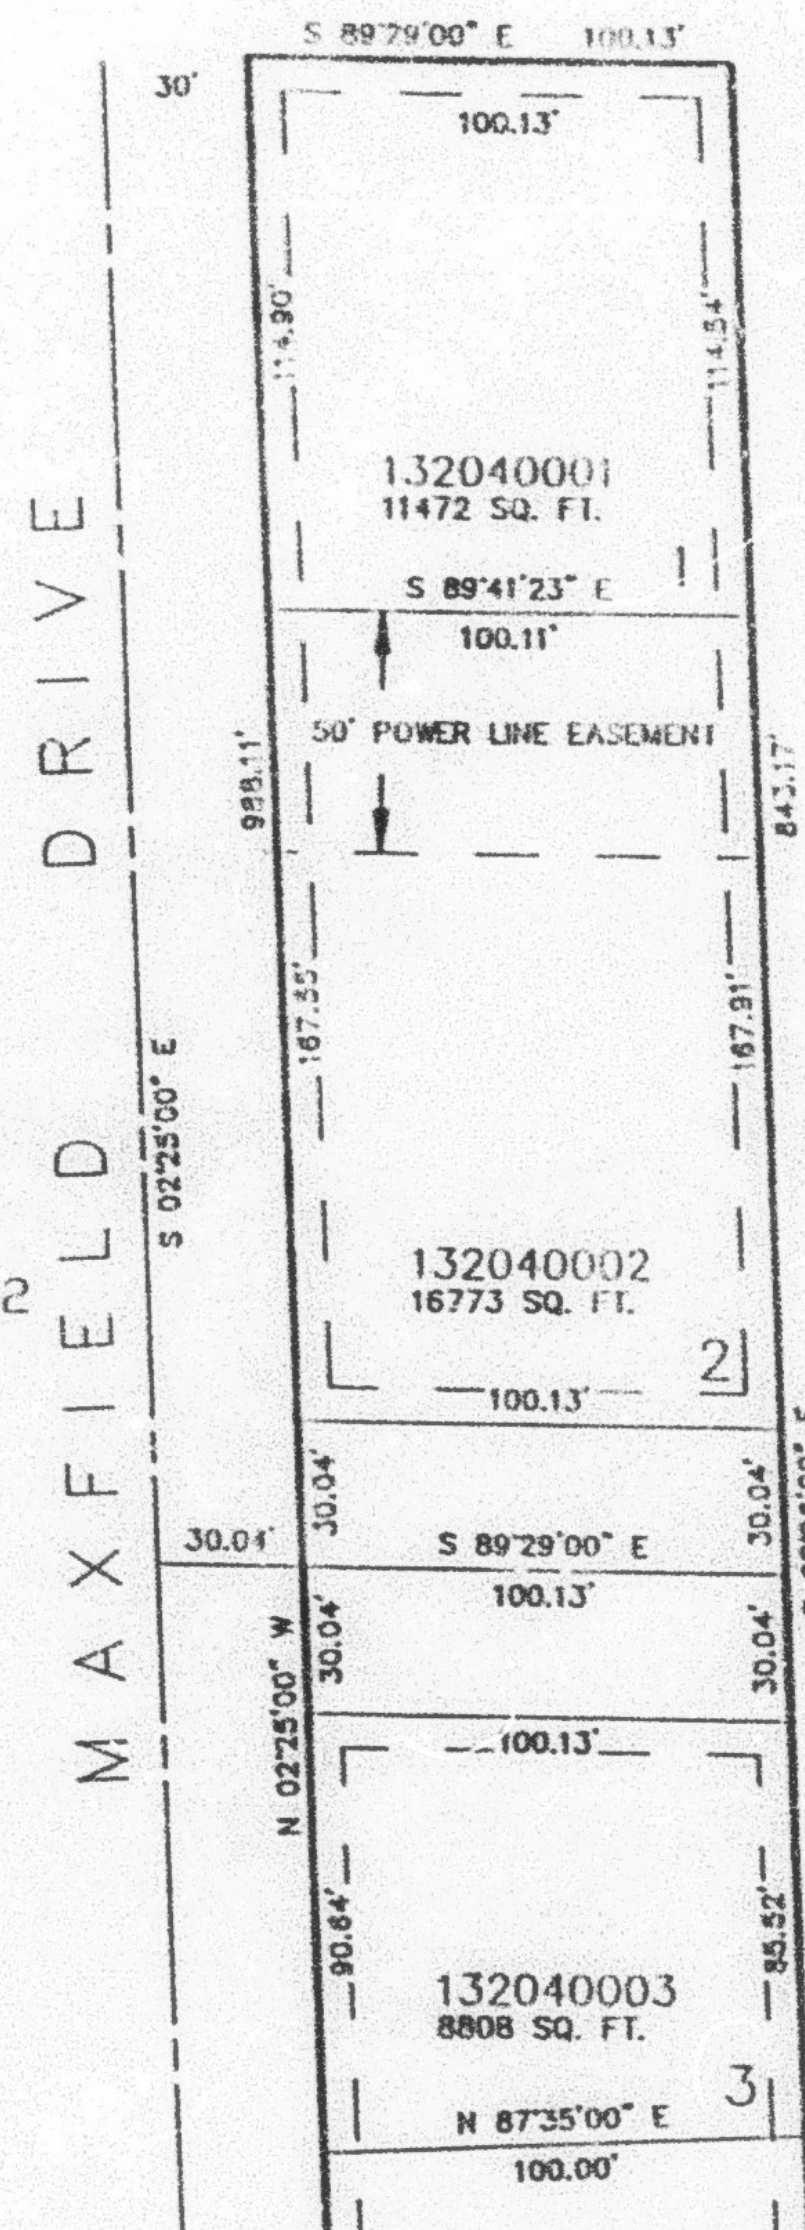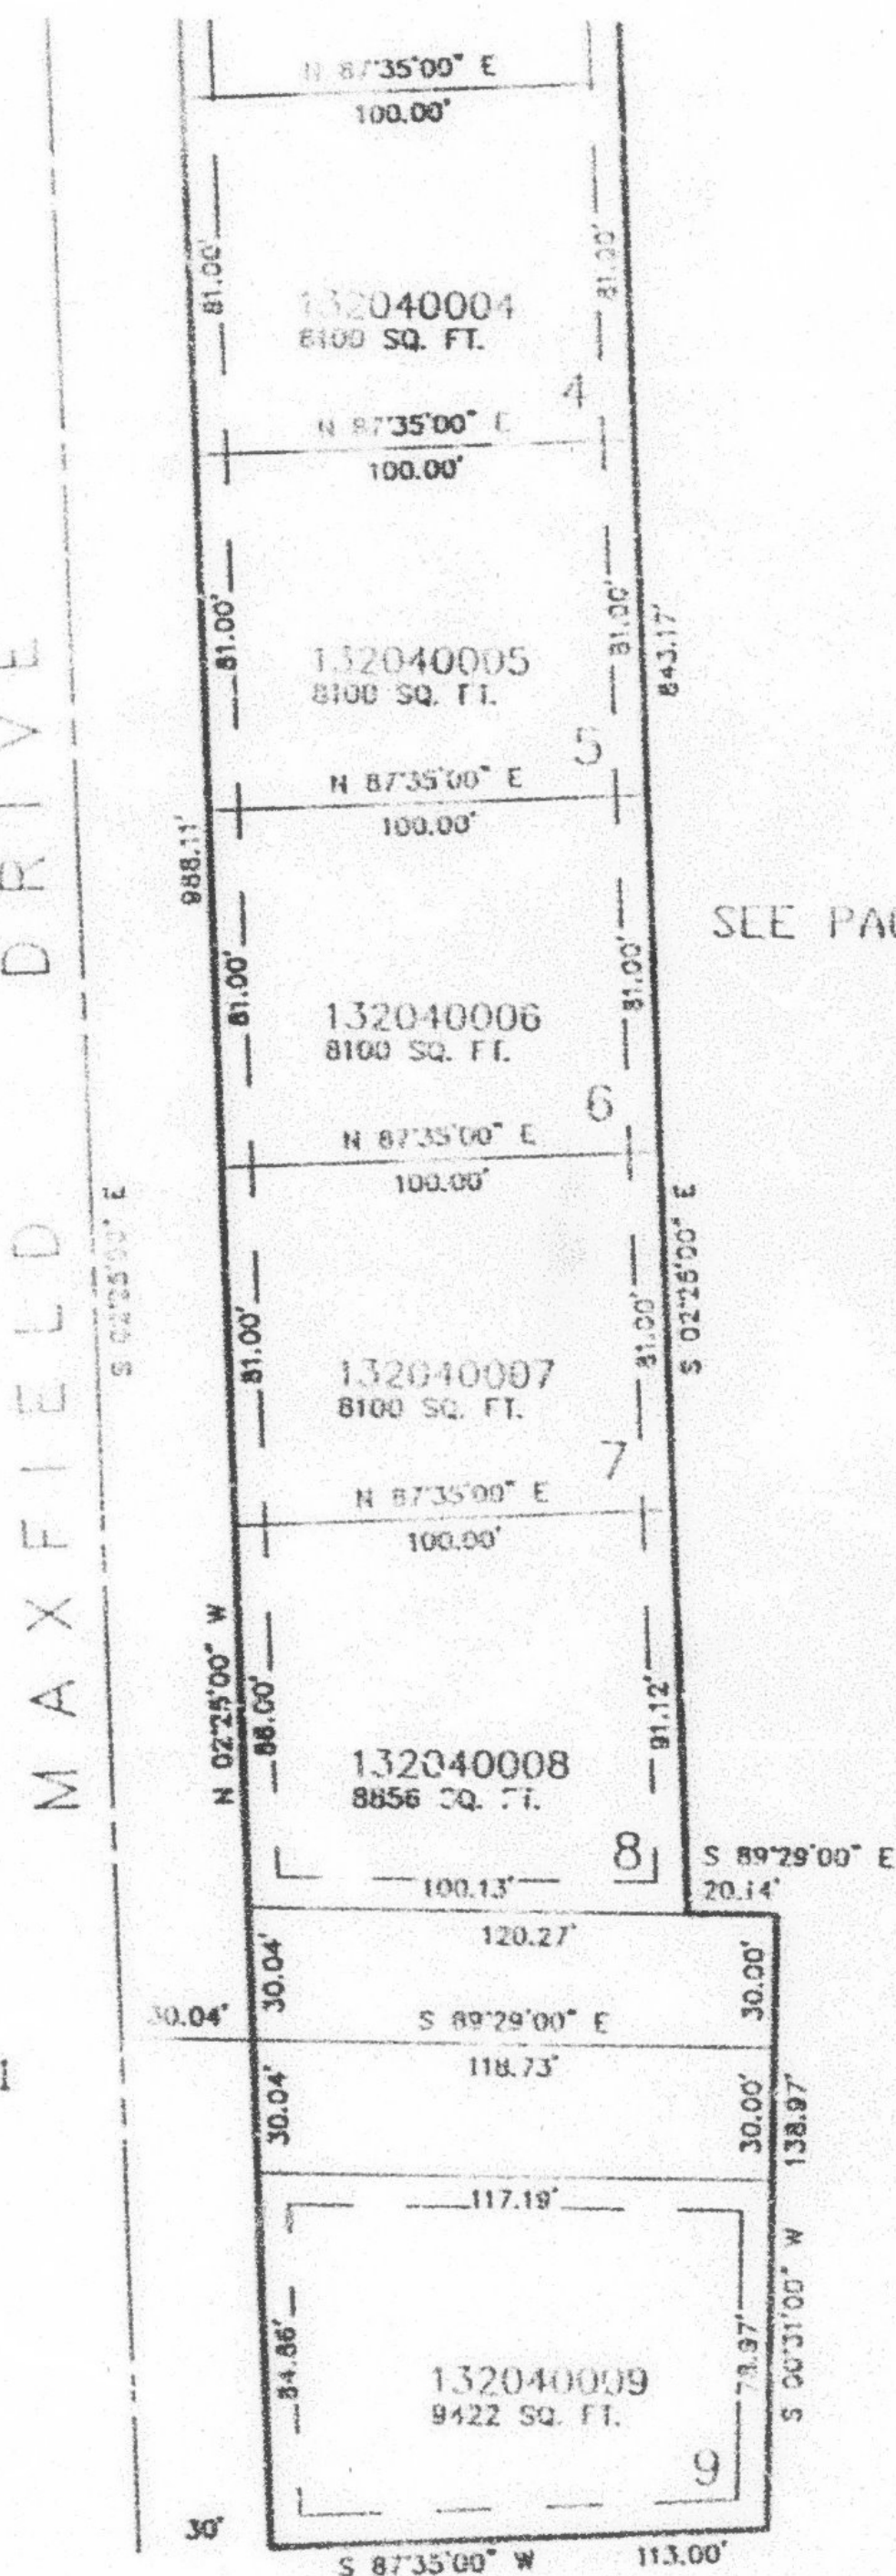

7' UTILITY & DRAINAGE EASEMENTS EACH
SIDE OF PROPERTY LINES AS INDICATED
BY DASHED LINES EXCEPT AS OTHERWISE
SHOWN

FOR COMPLETE ENG DATA SEE
ORIGINAL DEDICATION PLAT IN
BOOK 39, PAGE 27 OF RECORDS.