

PART OF THE NE.1/4, OF SEC. 22, T.6N., R.1W., S.L.B. & M.
SCOTTISH HIGHLANDS SUBDIVISION NO. 2 - PHASE 1


IN OGDEN CITY
SCALE 1" = 50'

TAXING UNIT: 25

SEE BELOW RIGHT


SEE PAGE 54

SEE PAGE 157

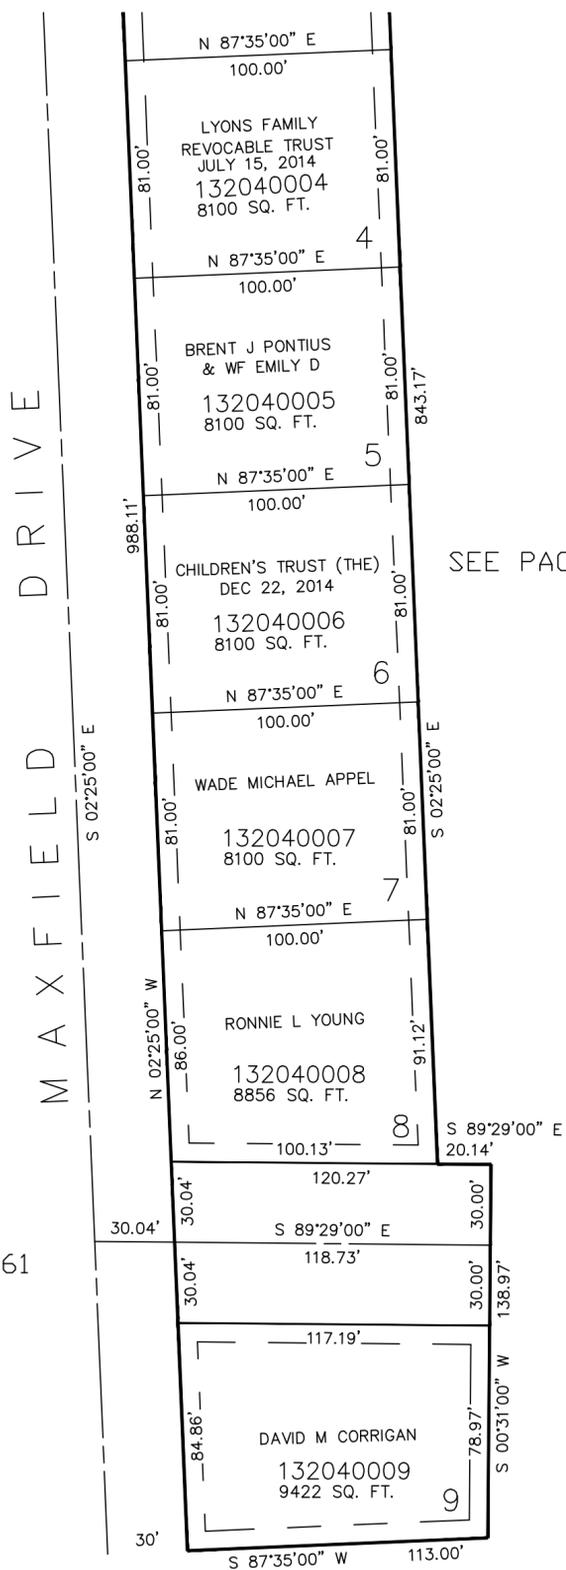

SEE PAGE 45

SEE PAGE 152

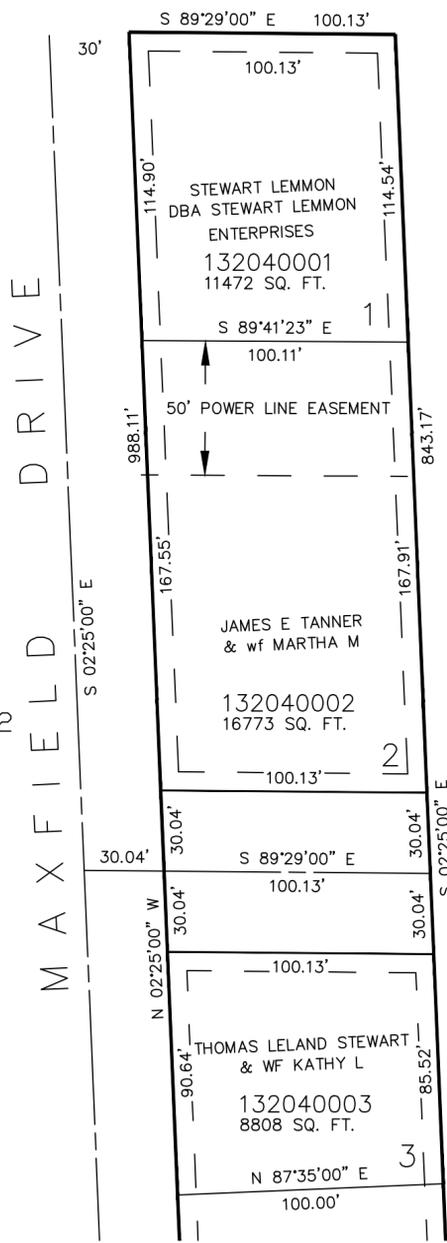

SEE PAGE 45

SEE ABOVE LEFT

SEE PAGE 61

SEE PAGE 45

7' UTILITY & DRAINAGE EASEMENTS EACH SIDE OF PROPERTY LINES AS INDICATED BY DASHED LINES EXCEPT AS OTHERWISE SHOWN.

FOR COMPLETE ENG DATA SEE ORIGINAL DEDICATION PLAT IN BOOK 39, PAGE 27 OF RECORDS.